



BRIDGE ACCESS ROAD

T 5N R 11W SEC 15 SEWARD MERIDIAN KN
N1/2 SW1/4 & N1/2 S1/2 SW1/4 & NW1/4 SE1/4


T 5N
R 11W
SEC 15

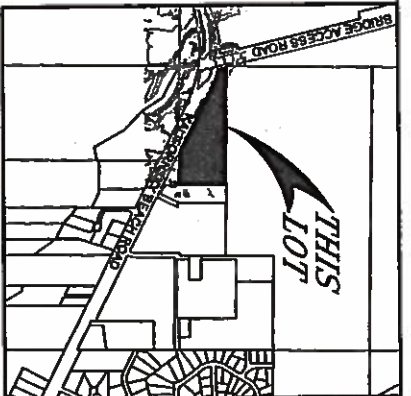

VICINITY MAP
SCALE: 1" = 1/2 MILE

 

LOT 1

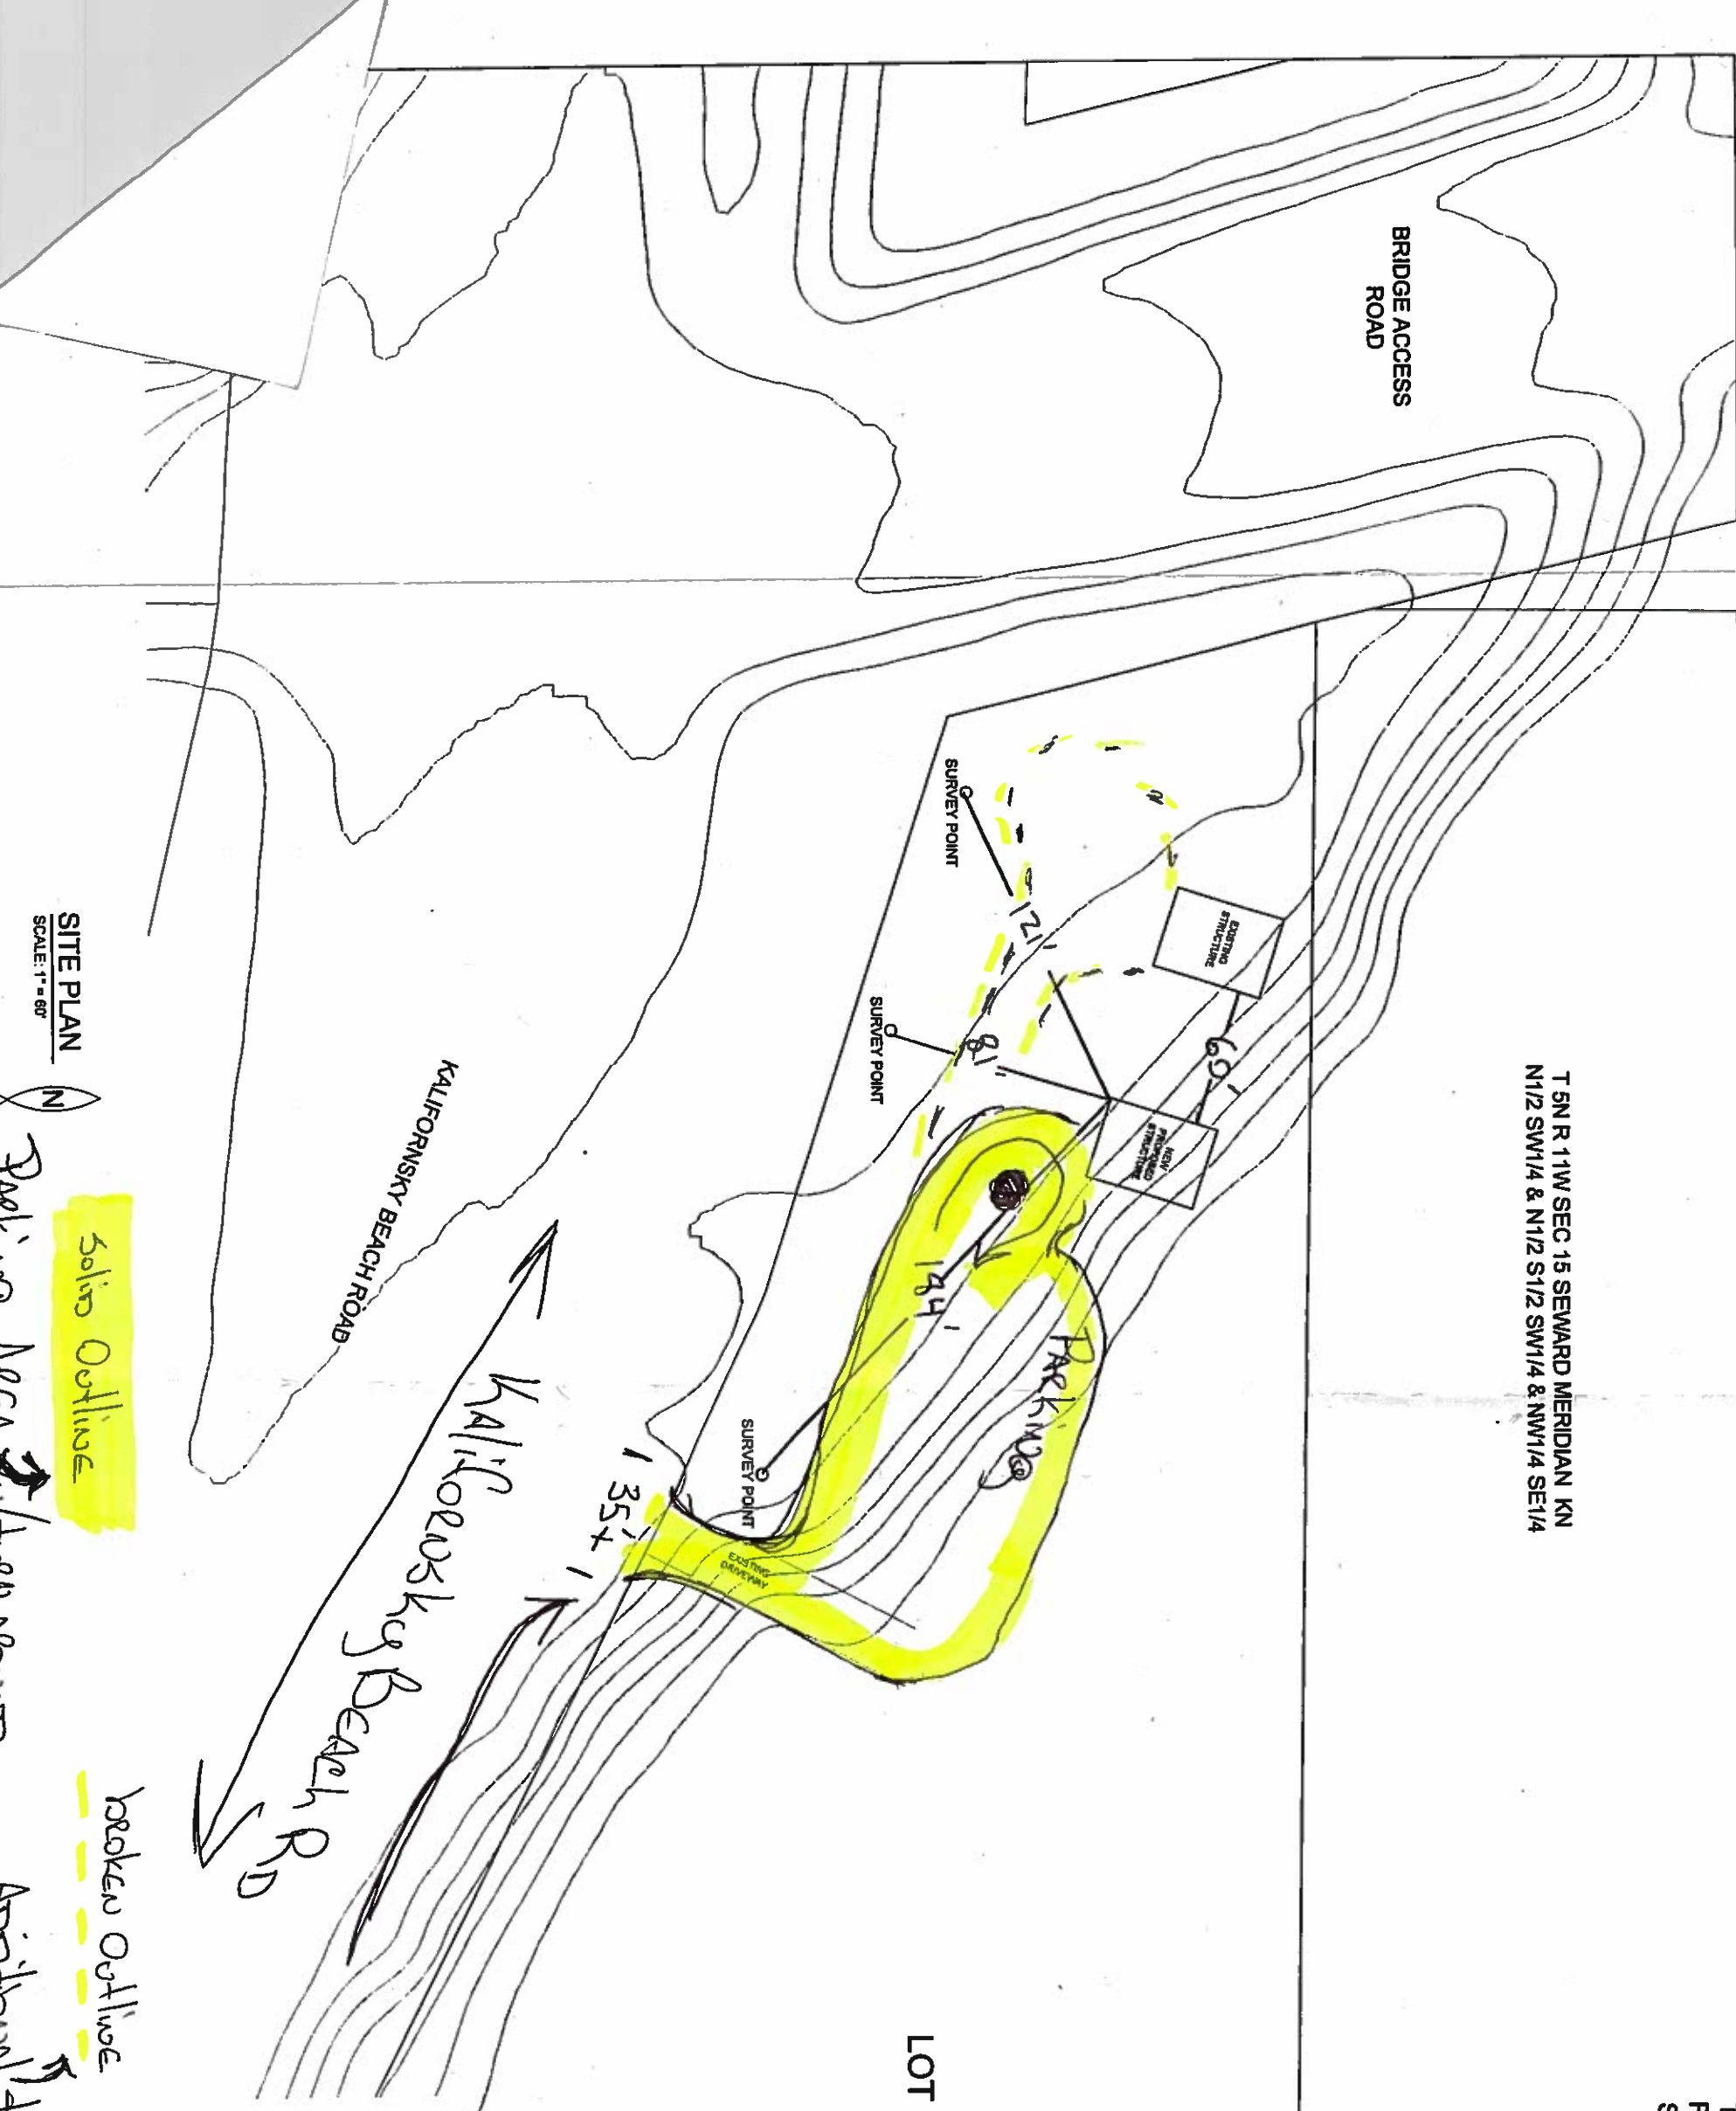

KALIFORNISKY BEACH ROAD

Kalifornisky Beach Rd

Solid Outline


broken Outline

SITE PLAN
SCALE: 1" = 60'



Pool in North 1/4 on section

Amishland from owner

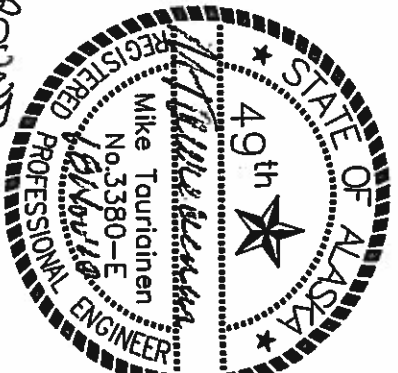

J & M FARMS LLC
Kenai, Alaska

SITE PLAN

35186, Spur Hwy Soldotna, AK 99669 (907)262-4624 FAX 262-5777 engineeringalaska@gcl.net

TAURAINEN ENGINEERING & TESTING

DATE	NOV 2018
DRAWN	HBY
CHECKED	MR
FILE NAME	SITE
PROJ#	19199
SHEET	C1
	OF 10

REVISIONS