


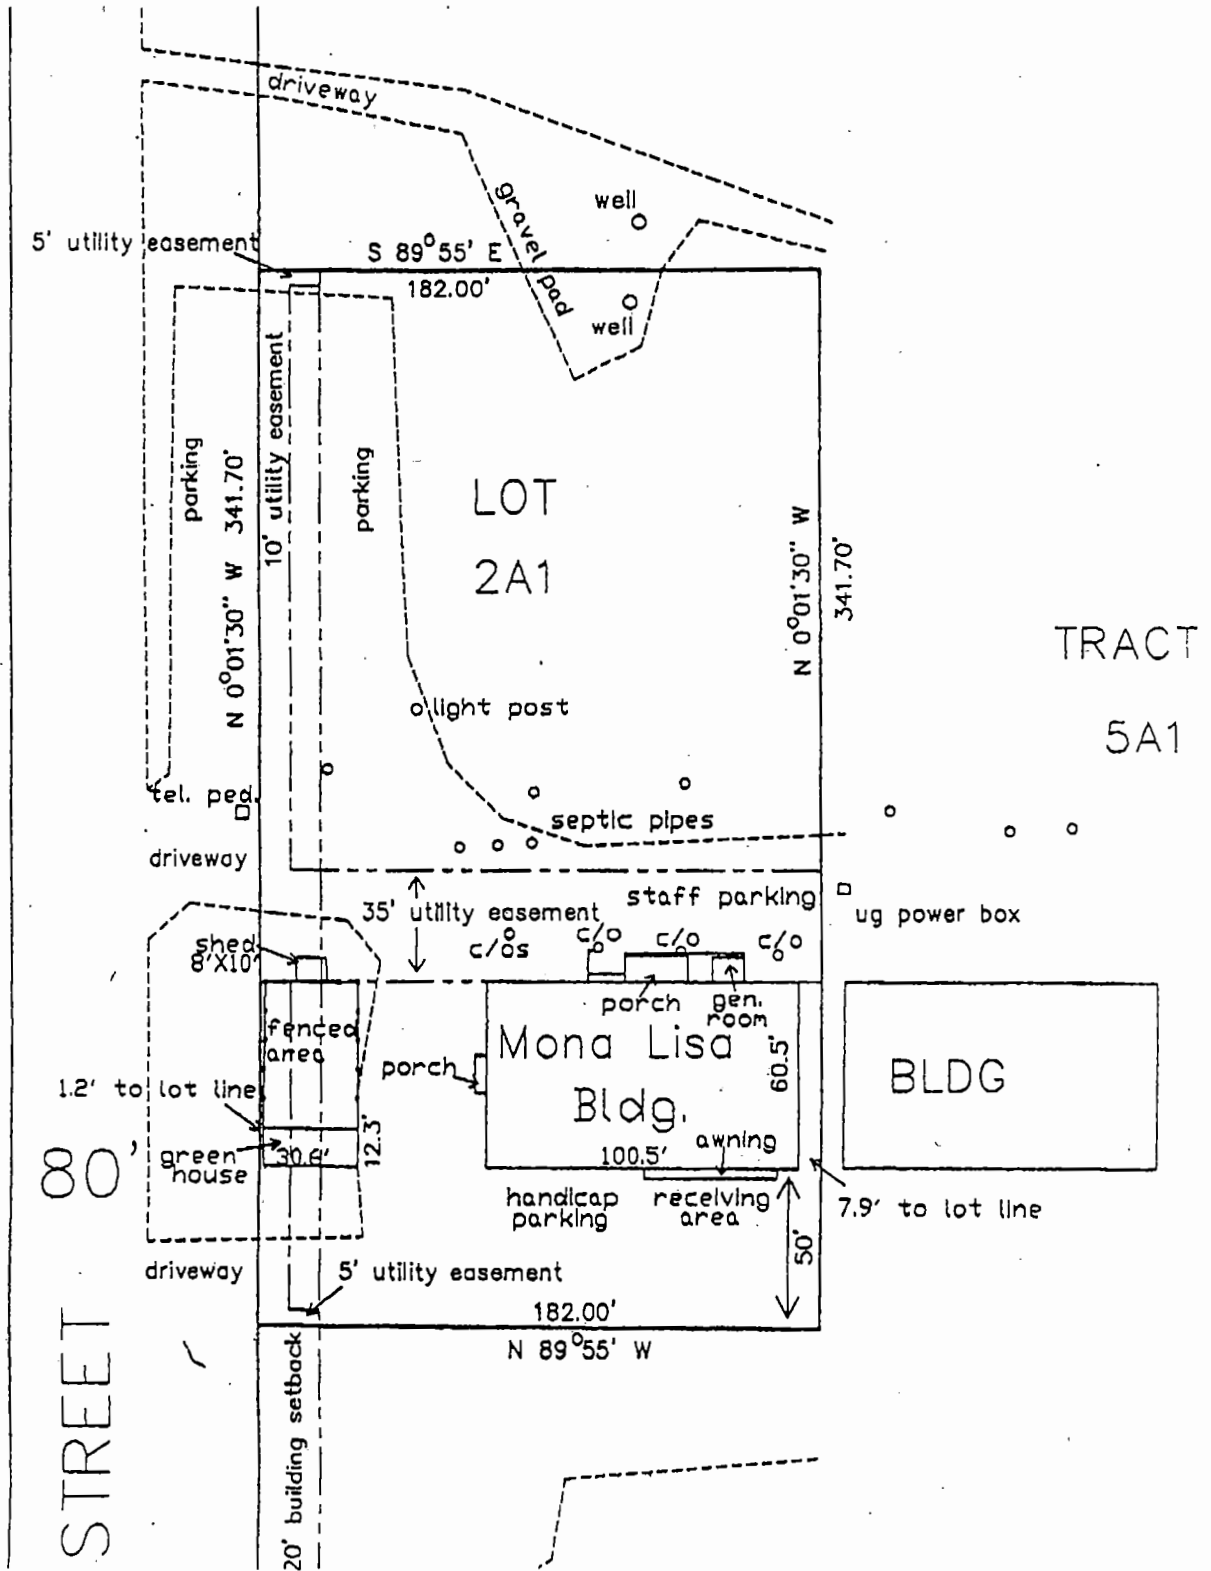

Prepared for
 James Michael Harris
 36142 Pine St.
 Soldotna, AK 99669

Prepared by
 Johnson Surveying
 Box 27
 Clam Gulch, Ak 99568


SCALE 1" = 60' AREA = 1.428 acres 17 October, 2011



RECEIVED

NOV 09 2016

Borough Clerk's Office
Kenai Peninsula Borough

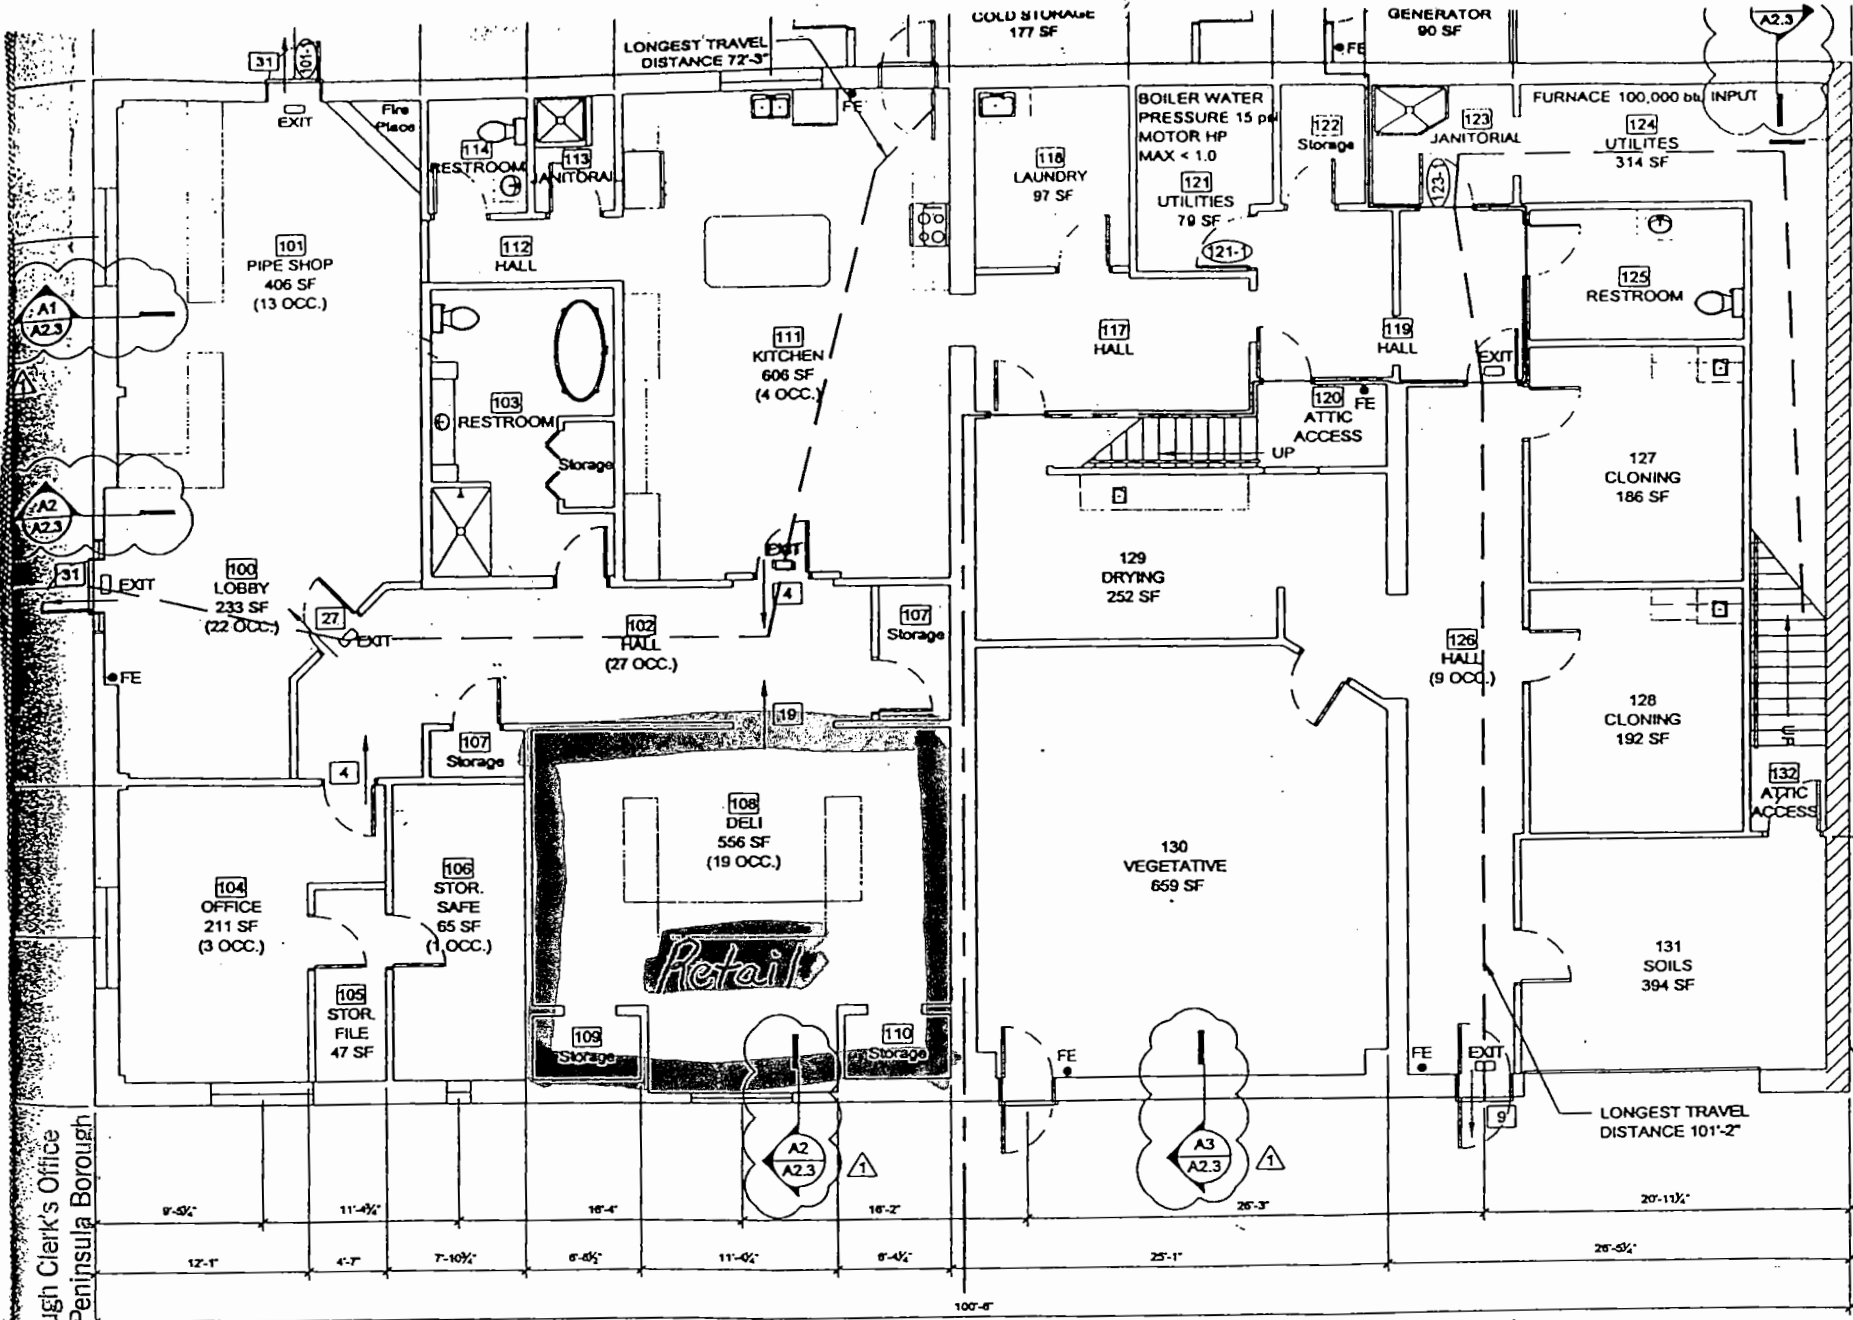

A1 CODE FLOOR PLAN
 A2.0 3/16" = 1'-0" (22X34); 3/32" = 1'-0" (11X17)



M F-1