


Highbush Buds

Irons Subdivision
36312 Irons Ave.
Soldotna Ak. 99669

Irons Subdivision
Patterson Replat
(A resubdivision of Lots 4 & 5 Block 9
Irons Subdivision KN 74-76

Patricia Patterson, owner
1009 Crow ct.
Kenai, Alaska 99611

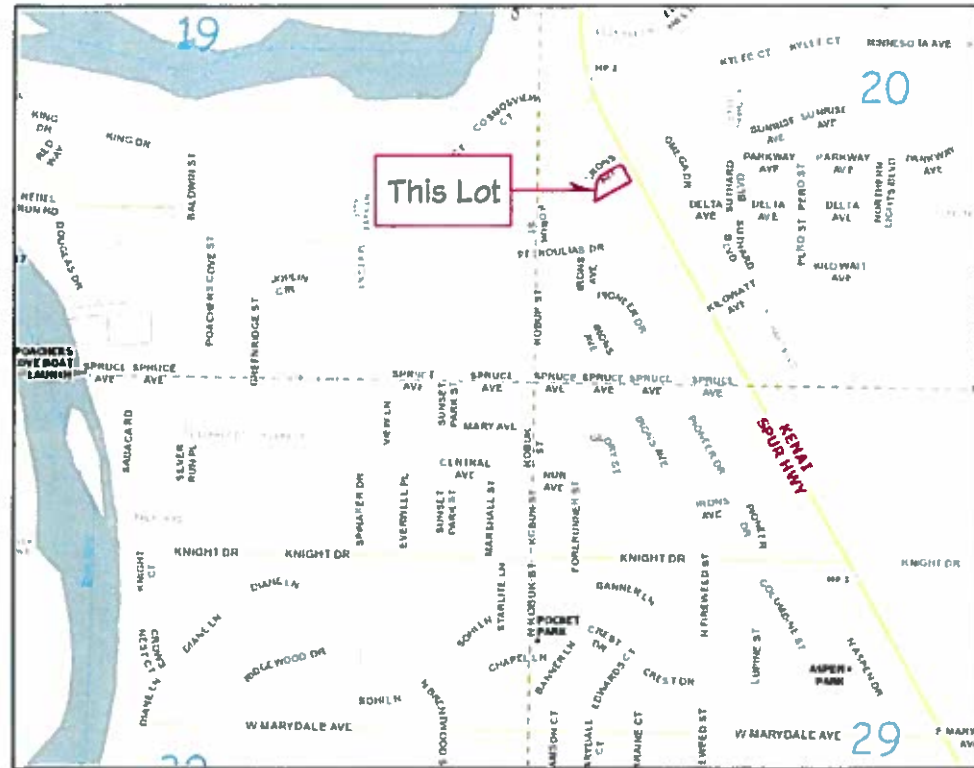

Drawing Index	
A1	Coversheet
A2	Floor Plans
A3	Fire Control

Notes


Proposed use is to Separating Existing Group M Space into Two Group M Spaces

Occupancy "M" mercantile
Occupant load 10 people
Mercantile Area Square Footage = 392

Applicable Building Codes:
-2009 International Building Code
-2009 International Fire Code



Site Plan 1" = 32'

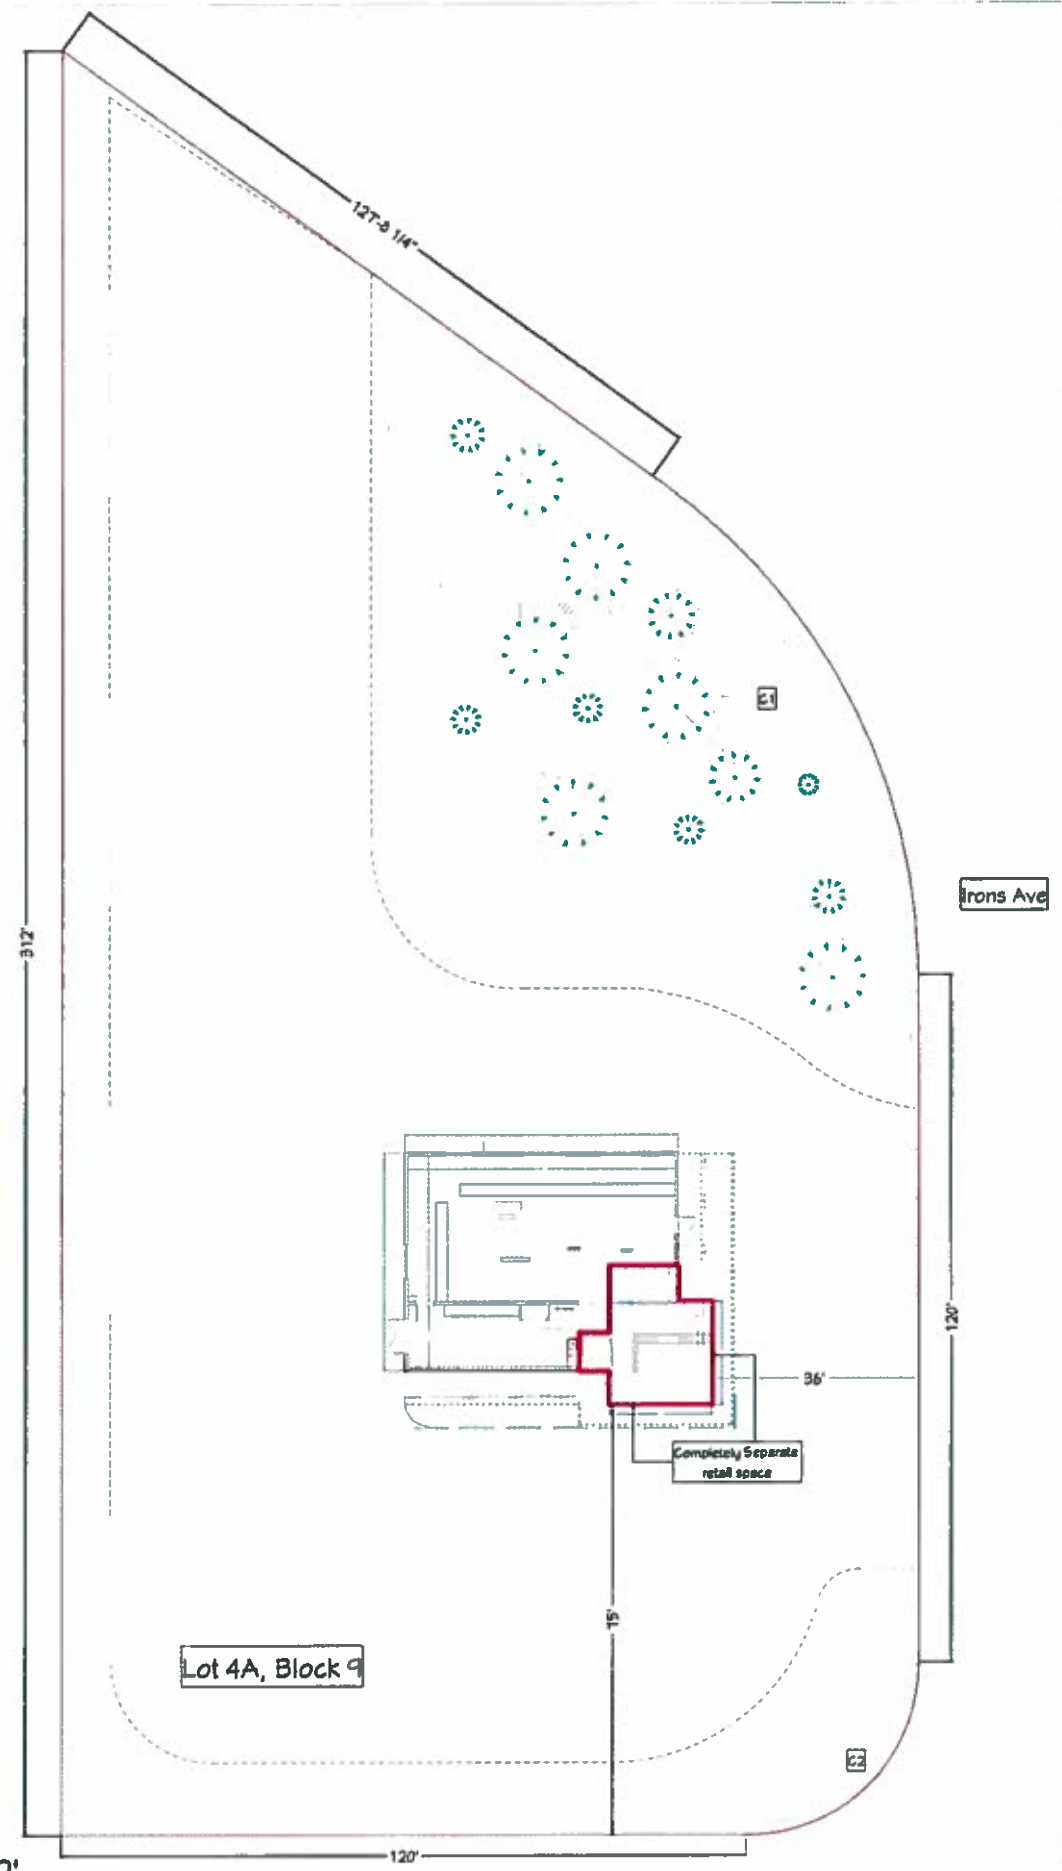

DATE	DESCRIPTION
8-30-16	A Sheets

Highbush Buds

CD
Creative Designers

DATE:	8/18/2016
SHEET:	A1

A2

SHEET:

8/18/2016



DATE:



Highbush Buds

DATE	DESCRIPTION
6-30-16	A Sheets

DATE	DESCRIPTION

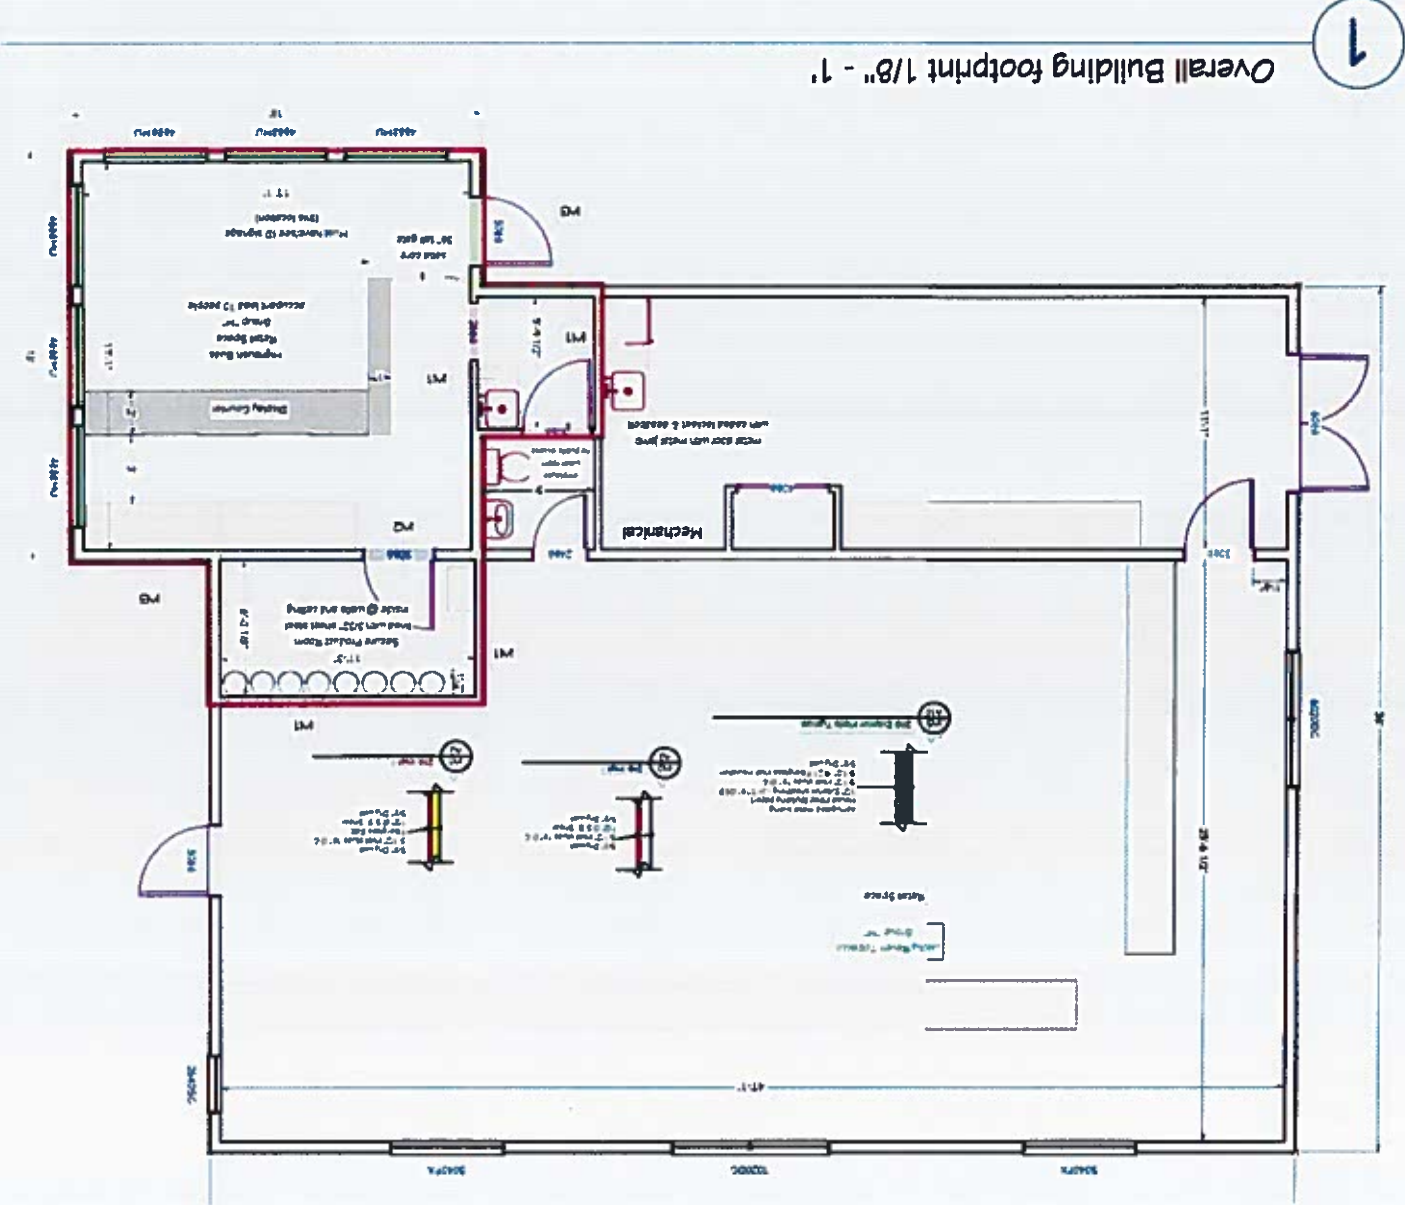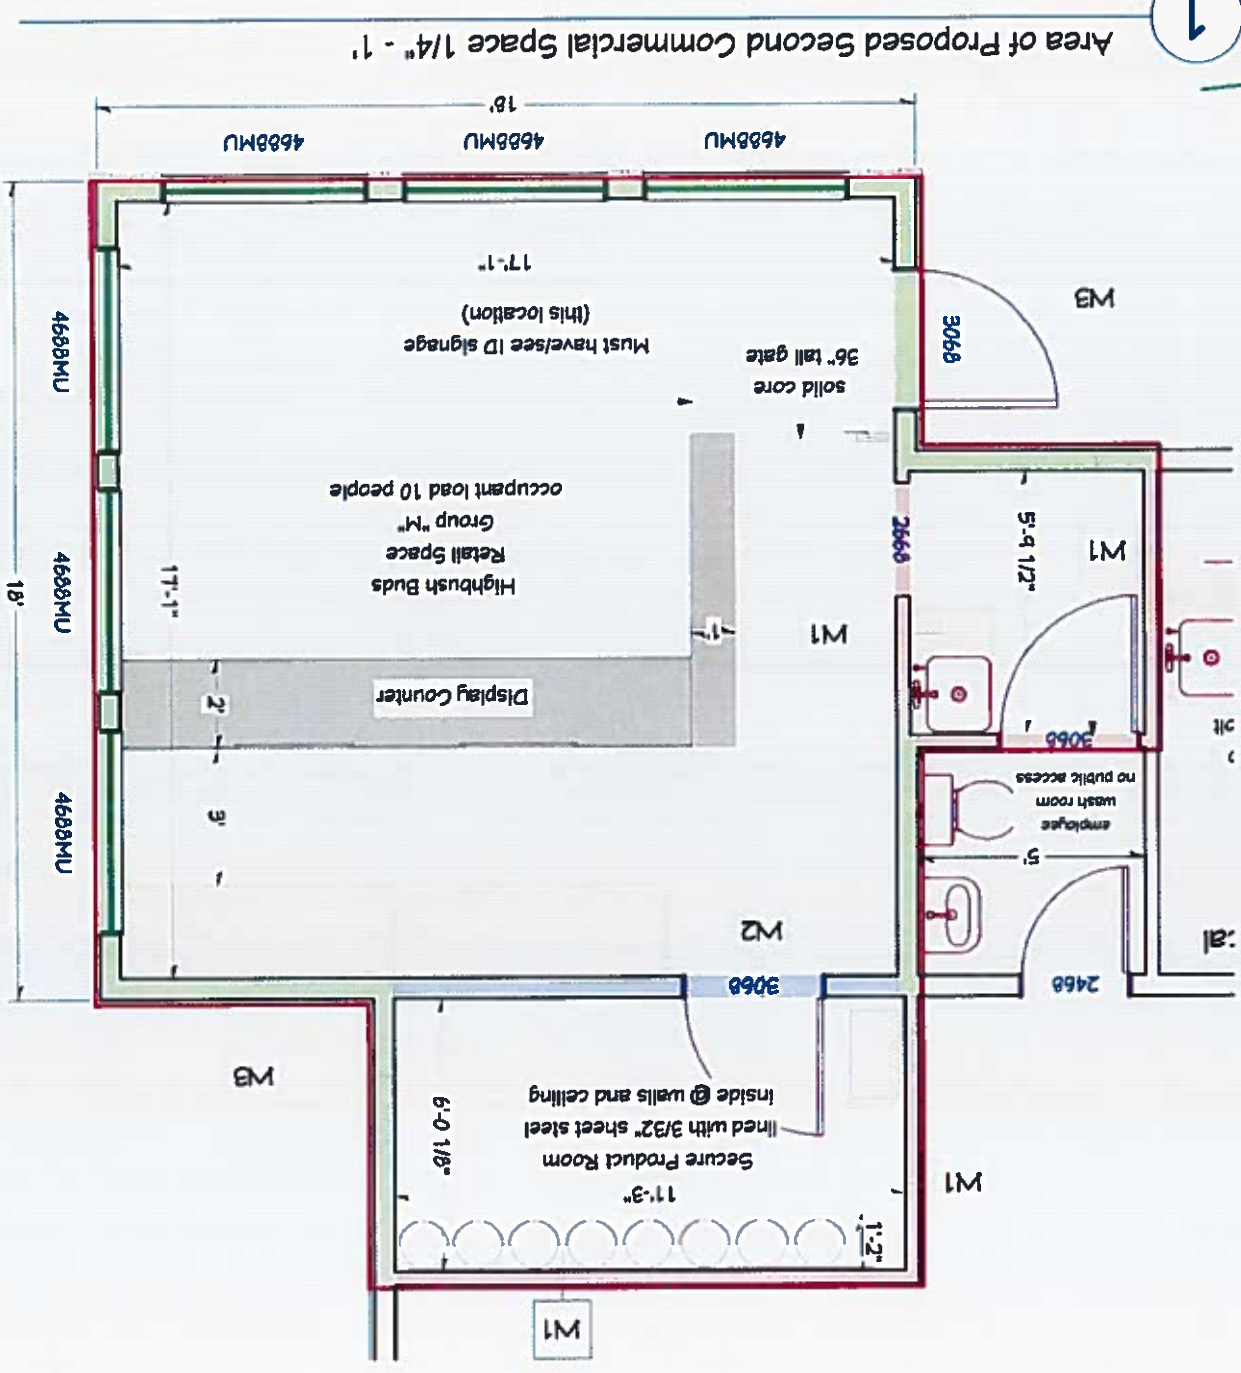

Highbush Buds
 36312 Irons Ave.
 Soldotna, AK 99669

Building Occupancy:
 The proposed use of this building is classified Mercantile Group M


Construction Type: YB

Notes:

1. According to chapter 9 of the IBC this structure and use does not require a sprinkler system.
2. According to section 907.2 of the IBC this structure does not require either an automatic or manual fire alarm system.
3. A smoke detection system, with occupant notification shall be installed in accordance with 907.5 IBC. This system is shown on drawings FC1.

Portable Fire Extinguishers:

1. One portable fire extinguishers (5lb. 2A-10BC) shall be provided and installed in accordance with the section 906 of the IBC and NFPA 10.
2. The approximate location of the portable fire extinguishers is shown on the accompanying drawing 1 on A3.

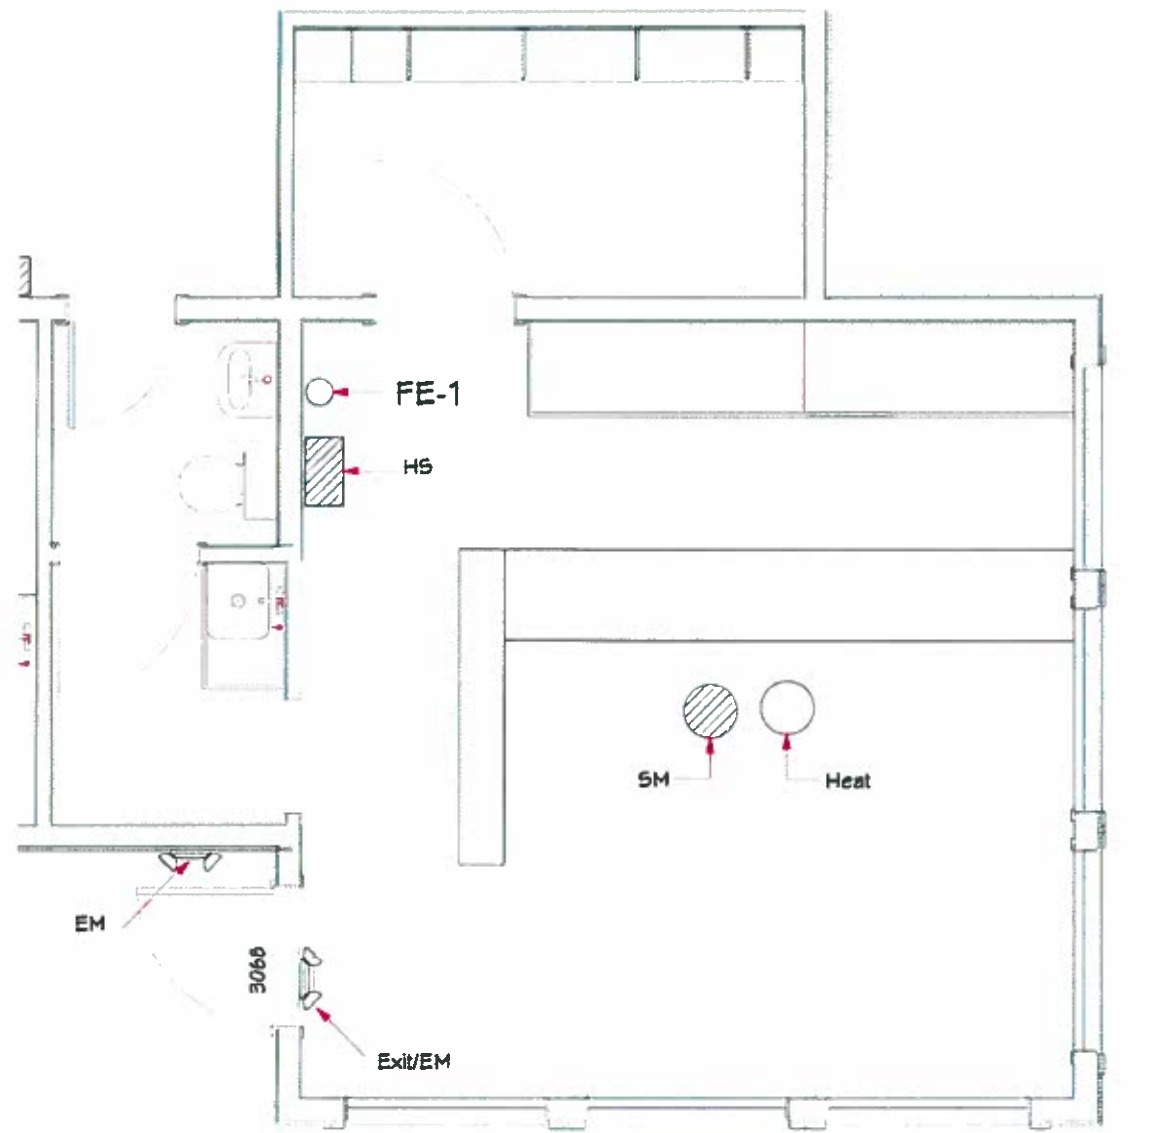

1 Fire Control 1/4" - 1'

Legend

- SM = Smoke detector
- FE-1 = Fire extinguisher (5 LB. - 10BC)
- Exit = Exit sign
- EM = Emergency lighting
- HS = Horn strobe
- Heat = Heat detector



8-20-16

DATE DESCRIPTION

DATE DESCRIPTION
 8-30-16 A Sheets

Highbush Buds



DATE:
8/18/2016

SHEET:

A3