



*To empower Alaska Natives through
biblically-based higher education and
Christian formation to pursue
excellence in character, learning, and
service as followers of Christ.*

Mission

A Short History THEN:

In 2001, purchased the Ballard property from CPCS on 10.5 acres with an 8,400 sq. ft. building, including an indoor pool on E. Poppy Lane!

Opened doors to the first class on Sept. 16, 2001, just five days after 9/11



A Short History THEN:

Opened with 22 students from four states, seven ethnic groups, 80% Alaska Native background and 16 self-supporting faculty and staff

Began as one year, non-accredited, Bible college for Alaska Native young people



A Short History: NOW

29.5 acres with 27 building projects, built mainly by volunteer labor each summer. Entire campus is DEBT FREE!

Added two 36-bed dorms, three cabins, four apartment buildings, New Hope Counseling Center, Peninsula Conference Center, a small chapel, a six classroom building, a shop, an eight-car garage, a yurt, athletic center, and wellness center
COMING IN 2025-26: 2nd LARGEST Multi-purpose facility on the Kenai!






State of the art classroom building with science lab, computer lab and four classrooms



Peninsula Conference Center with a 72-bed dormitory and 150 seat dining room



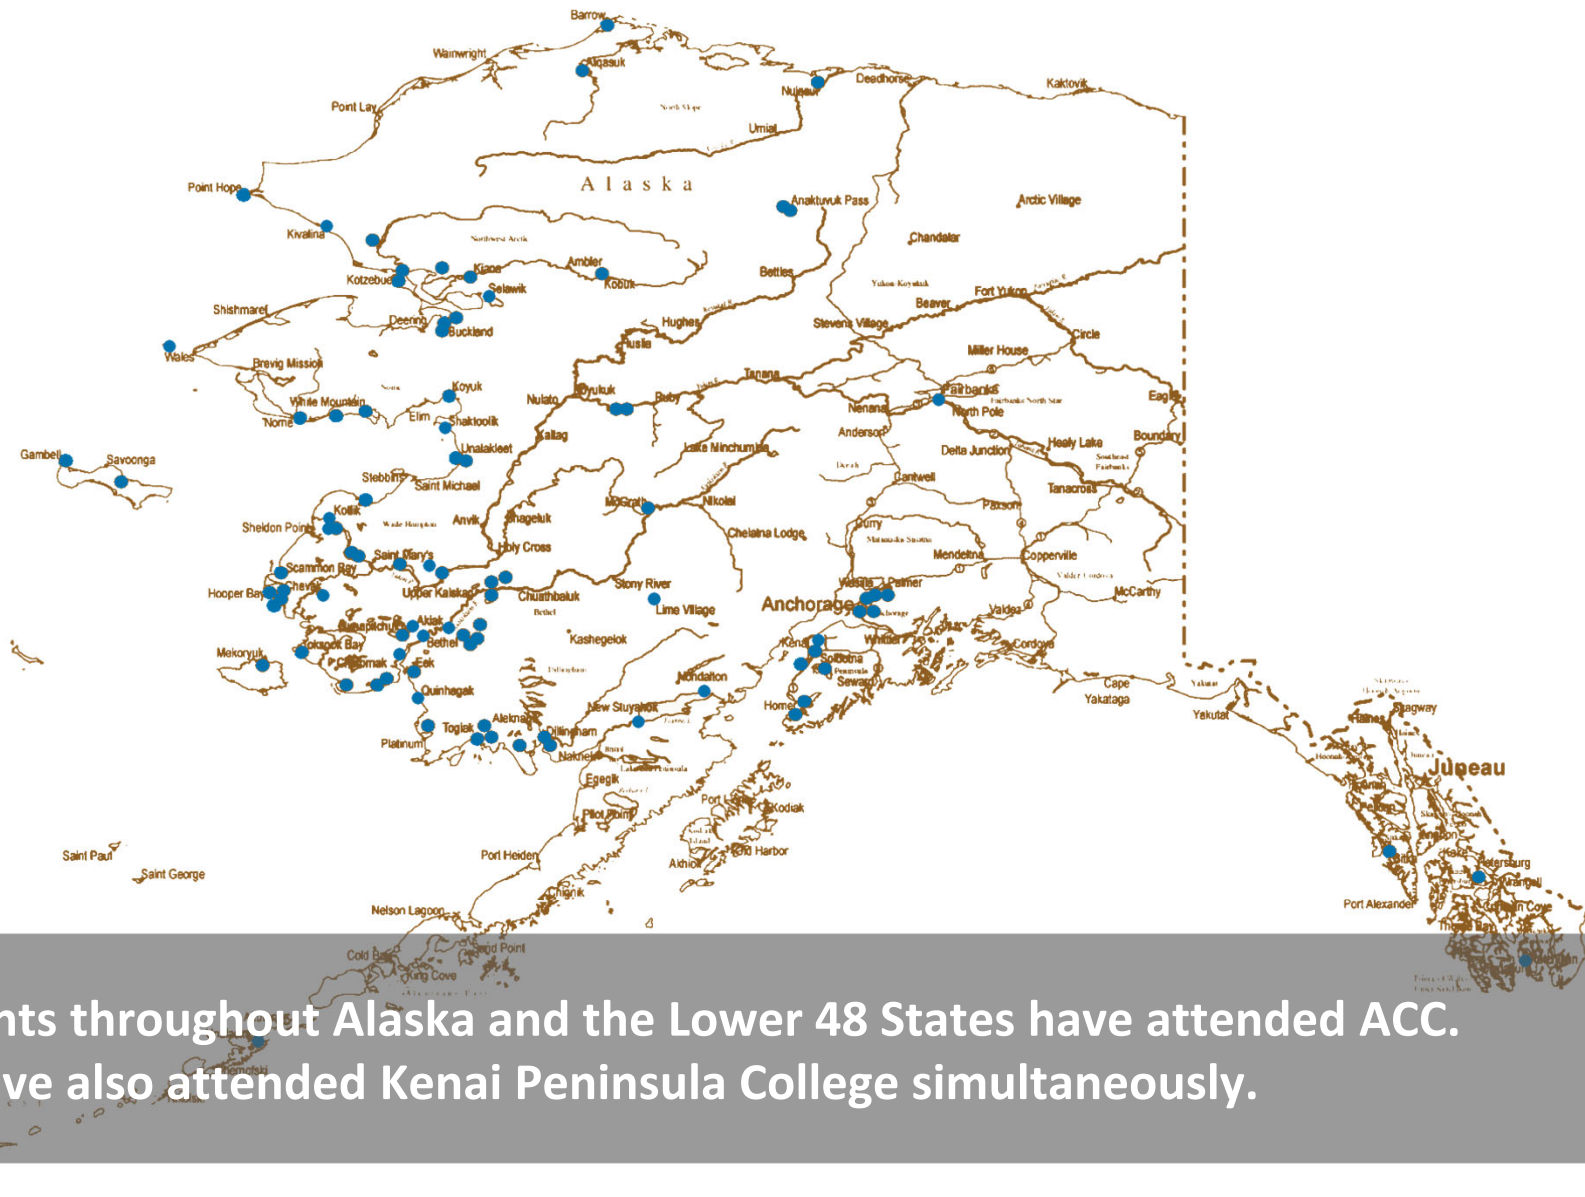

Alaska Christian College

TODAY:



53 full-time, part-time, volunteer, interns, and adjunct faculty



General operational budget has grown from \$500,000 to \$3,300,000, investing heavily in our community

Alaska Christian College

TODAY:



Over 850 students have attended ACC since 2001 from 102 out of 253 villages and cities in Alaska alone



In 2012, ACC earned accredited status from the Association for Biblical Higher Education, was authorized by the Alaska Commission on Postsecondary Education and the US Department of Education- We're legit!



The Vision of Alaska Christian College is to be the premier college of choice for Alaska Native students so that our graduates follow and serve Christ within the Church and larger society.

Vision

ACC OFFERS:



Four Associate in Arts degrees in Behavioral Health, Christian Ministry, General Studies, and Para-professional Education. Soon to offer Vocational Technical classes in 2024-25



Life-changing education to prepare Alaska Native students towards a four year college degree, entering the workforce, or possibly returning to rural Alaska

ACC OFFERS:



A residential community with the highest enrollment of 104 students in 2020, pre-COVID



A personalized approach to education with intensive academic support available for our academically under-prepared students

What we are NOT:



NOT: A four year college, but an Associate of Arts degree granting institution, like a community college



NOT: An online college



NOT: A place where anyone can teach classes. All are taught by master's and doctoral degreed professors



NOT: A college only for Alaska Natives (still 90% annually). We invite all who wish to join us in this unique college experience



NOT: A cult at the end of Royal Place off of East Poppy Lane



The Peninsula Conference Center at Alaska Christian College

Peninsula Conference Center OFFERS:



Housing and
conference
accommodations
May to
September



Full service
cabins,
dormitories, and
apartment style
housing with
152 beds



200 seat
conference
room with
150 seat
dining option



Catering and
full
conference
services

New Hope Counseling Center

Offers FREE professional and licensed services to the students of ACC and reduced rates for alumni

Opened to community clients in 2006. Provided nearly 3,300 client hours last year

Offers fee-for-service counseling to any community member who wishes to receive professional, licensed counseling in an optional faith-based environment. Veterans insurance, private insurance, and Employee Assistance Program are approved



Part of your community:



The ACC Great Neighbor Commitment- Our doors are open for the community!



Alaska Christian College wishes to serve the greater Soldotna/Kenai community by offering its facilities, staff, and students to assist in bringing a better life to all who live here.

COMPLETED
VISION 2020

CAPITAL
CAMPAIGN:

\$5M goal
reached for a
new gym and
other goals!






February 2023


The ACC Athletic Center to be
opened August, 2024.

Available for rental for
workout/cardio use, basketball,
volleyball, pickleball, and large
community events.

Two Lane running/walking track
available



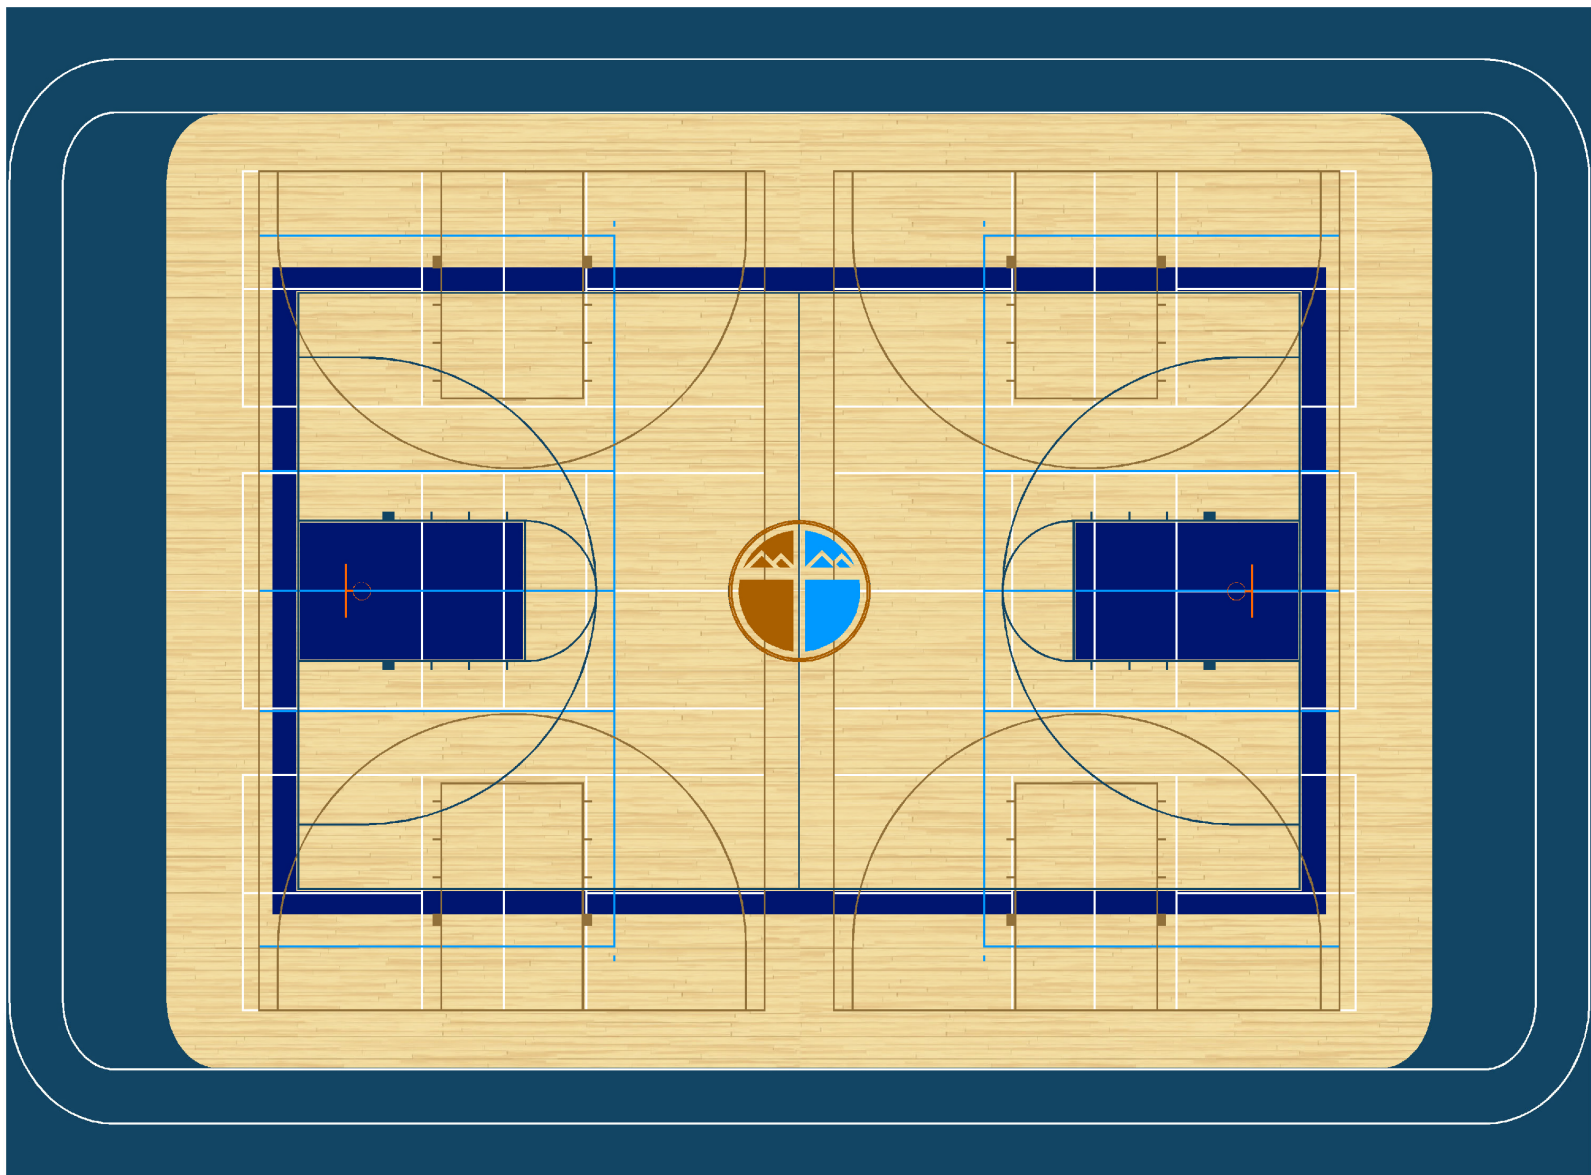

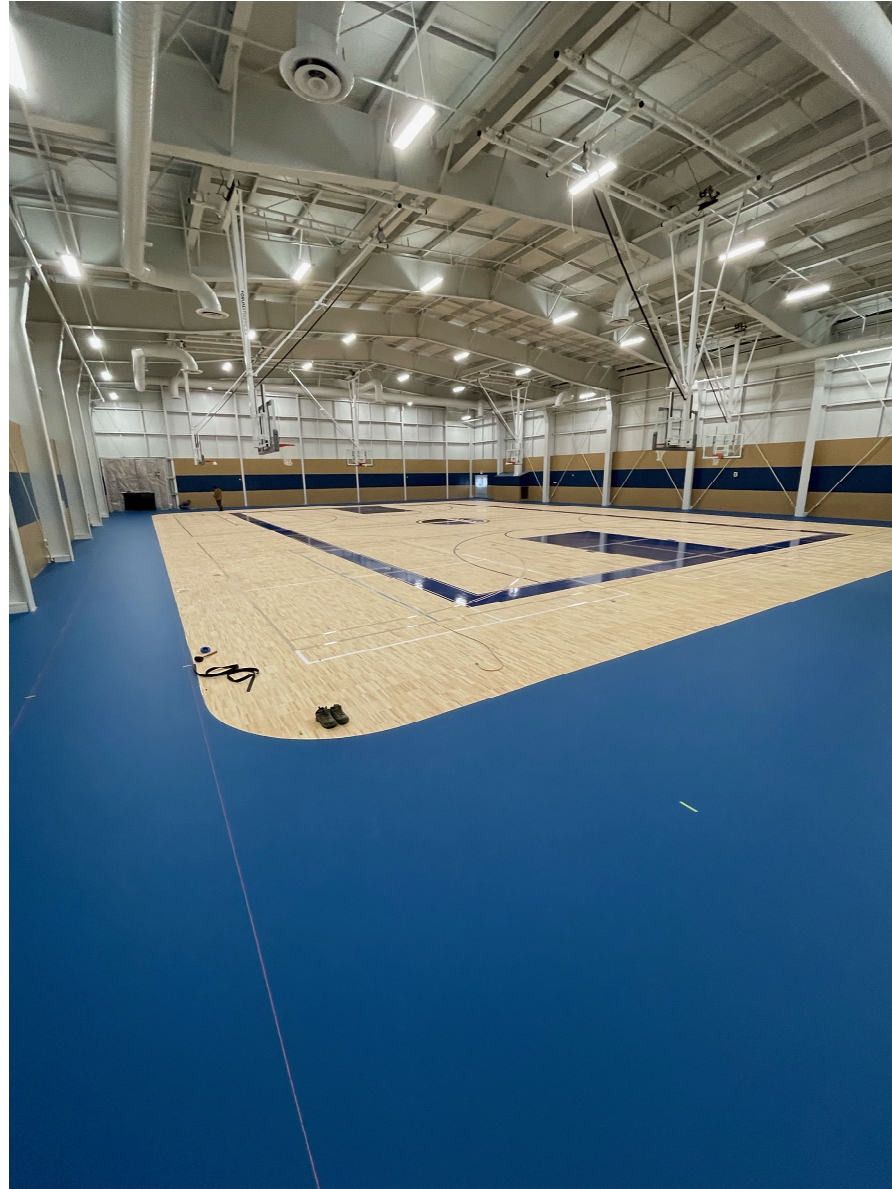

NOT FOR CONSTRUCTION

PLOTTED 1/2 SCALE

3/9/2024 3:55:21 PM


D:\Enthus\Documents\Work\116 ACC Chapel\116 ACC Chapel\116 ACC Chapel - Phases 1 & 2.dwg

A


B

C

D

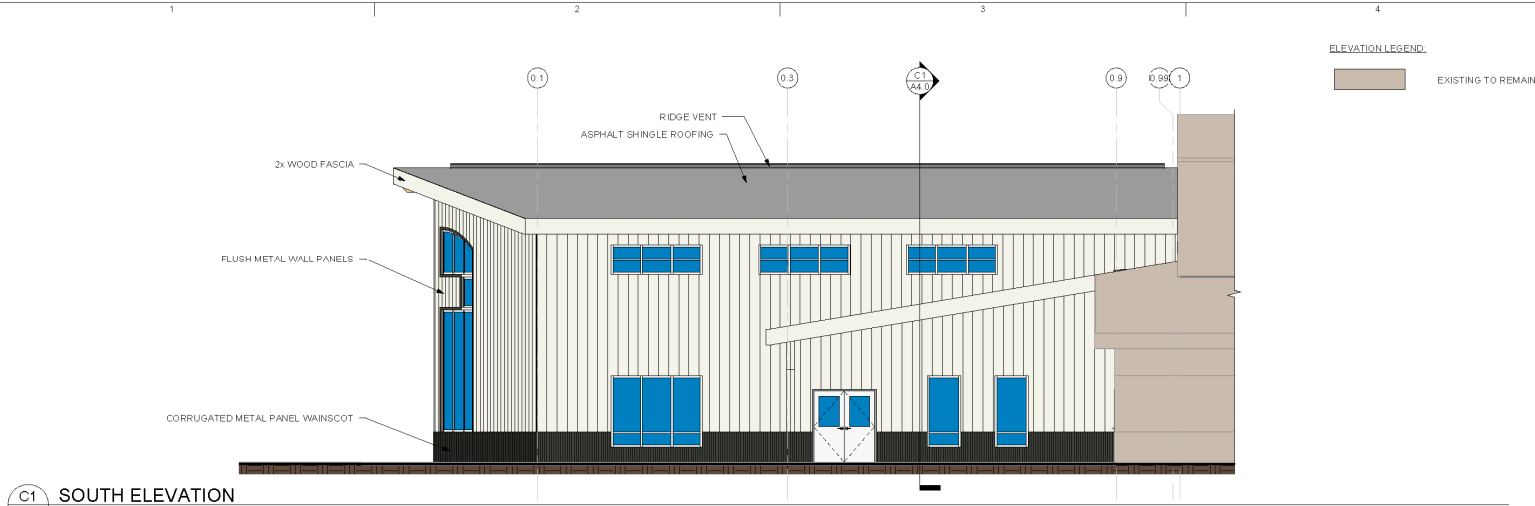

C1 SOUTH ELEVATION
A3.1 3/16" = 1'-0" (22x34), 3/32" = 1'-0" (11x17)

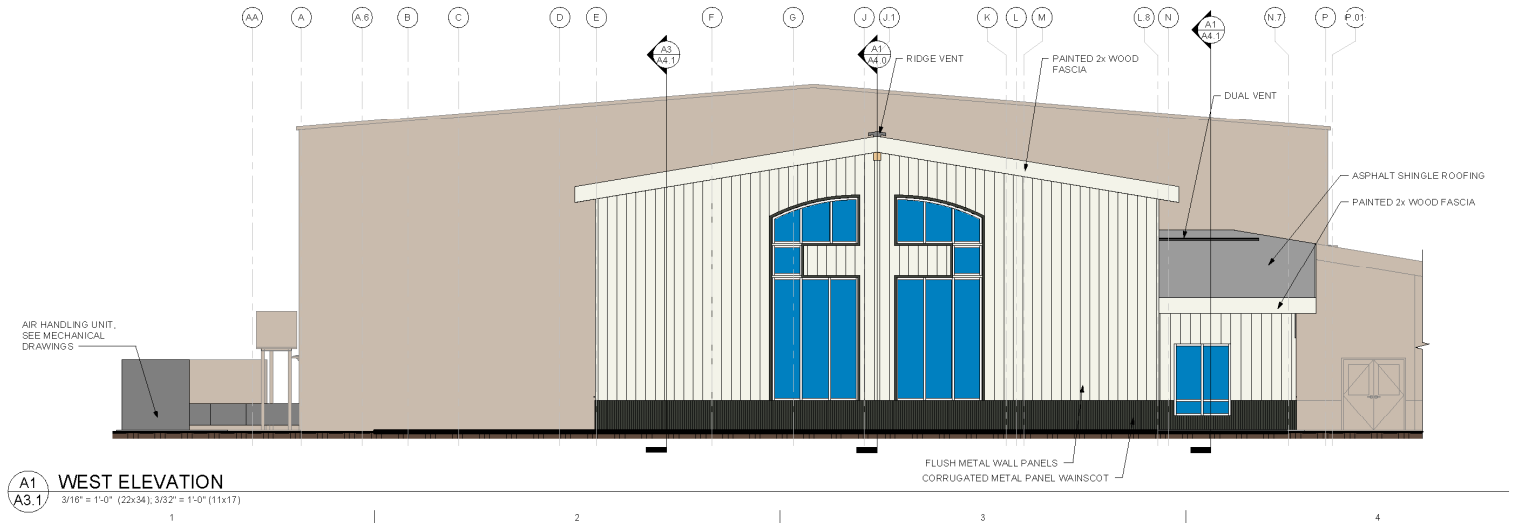

A1 WEST ELEVATION
A3.1 3/16" = 1'-0" (22x34), 3/32" = 1'-0" (11x17)

PRELIMINARY
3/9/25

PROJECT: ACC ATHLETIC CENTER: CHAPEL
ALASKA CHRISTIAN COLLEGE
35109 ROYAL PLACE
SOLDOTNA, AK 99669
CLIENT:

Klauder & Company
Architects, Inc.
608 Parkview Way
Kenai, AK 99511
Office (907) 265-4430
klaus@klauder.com

DESIGN BY: PK
DRAWN: ED
CHECKED: PK
JOB NO: 0116
DATE: 3/9/24
REVISIONS:
NO. DATE

SHEET NUMBER
A3.1
SHEET CONTENTS
ELEVATIONS

