



April 22, 2021

Kenai Peninsula Borough

VIA Email MJenkins@kpb.us ; Mberg@kpb.us ; SNess@kpb.us ; BTaylor@kpb.us ; JBlankenship@kpb.us ;
shuff@kpb.us ; TShassetz@kpb.us

License Type:	Package Store	License Number:	643
Licensee:	Mellanipe LLC		
Doing Business As:	Discount Liquor		
Premises Address:	36355 Kenai Spur Hwy Unit A Soldotna, AK 99611		

- New Application**
 Transfer of Ownership Application
 Transfer of Location Application
 Transfer of Controlling Interest Application

We have received a completed application for the above listed license (see attached application documents) within your jurisdiction. This is the notice required under AS 04.11.480.

A local governing body may protest the approval of an application(s) pursuant to AS 04.11.480 by furnishing the director and the applicant with a clear and concise written statement of reasons for the protest within 60 days of receipt of this notice, and by allowing the applicant a reasonable opportunity to defend the application before a meeting of the local governing body, as required by 3 AAC 304.145(d). If a protest is filed, the board will deny the application unless the board finds that the protest is arbitrary, capricious, and unreasonable. To protest the application referenced above, please submit your protest within 60 days and show proof of service upon the applicant.

AS 04.11.491 – AS 04.11.509 provide that the board will deny a license application if the board finds that the license is prohibited under as a result of an election conducted under AS 04.11.507.

AS 04.11.420 provides that the board will not issue a license when a local governing body protests an application on the grounds that the applicant's proposed licensed premises are located in a place within the local government where a local zoning ordinance prohibits the alcohol establishment, unless the local government has approved a variance from the local ordinance.

Sincerely,

Glen Klinkhart, Interim Director
amco.localgovernmentonly@alaska.gov



Alaska Alcoholic Beverage Control Board

Form AB-01: Transfer License Application

What is this form?

This transfer license application form is required for all individuals or entities seeking to apply for the transfer of ownership and/or location of an existing liquor license. Applicants should review **Title 04** of **Alaska Statutes** and **Chapter 304** of the **Alaska Administrative Code**. All fields of this form must be completed, per AS 04.11.260, AS 04.11.280, AS 04.11.290, and 3 AAC 304.105.

This form must be completed and submitted to AMCO's main office, along with all other required forms and documents, before any license application will be considered complete.

Section 1 – Transferor Information

Enter information for the **current** licensee and licensed establishment.

Licensee:	LOUISE A. MIKA	License #:	643
License Type:	PACKAGE STORE	Statutory Reference:	AS 04.11. 150
Doing Business As:	LAMPLIGHT LIQUOR STORE		
Premises Address:	52136 HOLT LAMPLIGHT RD		
City:	NIKISKI	State:	AK
		ZIP:	99635
Local Governing Body:	KENAI PENINSULA BOROUGH		

Transfer Type:

- Regular transfer
- Transfer with security interest
- Involuntary retransfer

OFFICE USE ONLY

Complete Date:		Transaction #:	100041308
Board Meeting Date:		License Years:	
Issue Date:		BRE:	



Alaska Alcoholic Beverage Control Board

Form AB-01: Transfer License Application

Section 2 – Transferee Information

Enter information for the *new* applicant and/or location seeking to be licensed.

Licensee:	MELLANIPE, LLC				
Doing Business As:	DISCOUNT LIQUOR				
Premises Address:	36355 KENAI SPUR HWY UNIT A				
City:	SOLDOTNA	State:	AK	ZIP:	99669
Community Council:	N/A				

Mailing Address:	PO BOX 151				
City:	KENAI	State:	AK	ZIP:	99611

Designated Licensee:	JOANNA PITSILIONIS				
Contact Phone:	907-952-2222	Business Phone:			
Contact Email:	gianainc@gmail.com				

Seasonal License? Yes No If "Yes", write your six-month operating period: _____

Section 3 – Premises Information

Premises to be licensed is:

- an existing facility a new building a proposed building

The next two questions must be completed by beverage dispensary (including tourism) and package store applicants only:

What is the distance of the shortest pedestrian route from the public entrance of the building of your proposed premises to the outer boundaries of the nearest school grounds? Include the unit of measurement in your answer.

0.4 miles to Ridgeway Montessori

What is the distance of the shortest pedestrian route from the public entrance of the building of your proposed premises to the public entrance of the nearest church building? Include the unit of measurement in your answer.

500 feet to Mennonite Church 36294 Kenai Spur Hwy



Alaska Alcoholic Beverage Control Board

Form AB-01: Transfer License Application

Section 4 – Sole Proprietor Ownership Information

This section must be completed by any sole proprietor who is applying for a license. Entities should skip to Section 5.

If more space is needed, please attach a separate sheet with the required information.

The following information must be completed for each licensee and each affiliate (spouse).

This individual is an: applicant affiliate

Name:					
Address:					
City:		State:		ZIP:	

This individual is an: applicant affiliate

Name:					
Address:					
City:		State:		ZIP:	

Section 5 – Entity Ownership Information

This section must be completed by any entity, including a corporation, limited liability company (LLC), partnership, or limited partnership, that is applying for a license. Sole proprietors should skip to Section 6.

If more space is needed, please attach a separate sheet with the required information.

- If the applicant is a corporation, the following information must be completed for each *stockholder who owns 10% or more* of the stock in the corporation, and for each *president, vice-president, secretary, and managing officer*.
- If the applicant is a limited liability organization, the following information must be completed for each *member with an ownership interest of 10% or more*, and for each *manager*.
- If the applicant is a partnership, including a limited partnership, the following information must be completed for each *partner with an interest of 10% or more*, and for each *general partner*.

Entity Official:	Joanna Pitsilionis				
Title(s):	Sole Member	Phone:	907-953-2222	% Owned:	100
Address:	PO Box 151				
City:	Kenai	State:	AK	ZIP:	99611



Alaska Alcoholic Beverage Control Board

Form AB-01: Transfer License Application

Entity Official:					
Title(s):		Phone:		% Owned:	
Address:					
City:		State:		ZIP:	

Entity Official:					
Title(s):		Phone:		% Owned:	
Address:					
City:		State:		ZIP:	

Entity Official:					
Title(s):		Phone:		% Owned:	
Address:					
City:		State:		ZIP:	

This subsection must be completed by any applicant that is a corporation or LLC. Corporations and LLCs are required to be in good standing with the Alaska Division of Corporations (DOC) and have a registered agent who is an individual resident of the state of Alaska.

DOC Entity #:	10142908	AK Formed Date:	9-16-20	Home State:	Alaska
Registered Agent:	Joanna Pitsilionis	Agent's Phone:	907-953-2222		
Agent's Mailing Address:	PO Box 151				
City:	Kenai	State:	AK	ZIP:	99611

Residency of Agent: Yes No

Is your corporation or LLC's registered agent an individual resident of the state of Alaska?



Alaska Alcoholic Beverage Control Board

Form AB-01: Transfer License Application

Section 6 – Other Licenses

Ownership and financial interest in other alcoholic beverage businesses:

Yes No

Does any representative or owner named as a transferee in this application have any direct or indirect financial interest in any other alcoholic beverage business that does business in or is licensed in Alaska?



If “Yes”, disclose which individual(s) has the financial interest, what the type of business is, and if licensed in Alaska, which license number(s) and license type(s):

Red Diamond Liquor Barn, Joanna G. Pitsilionis, Pres. of Giana, Inc., Package Store, #2592

Section 7 – Authorization

Communication with AMCO staff:

Yes No

Does any person other than a licensee named in this application have authority to discuss this license with AMCO staff?



If “Yes”, disclose the name of the individual and the reason for this authorization:

Charlene Vozar 907-301-1252, helping with the paperwork



Alaska Alcoholic Beverage Control Board

Form AB-01: Transfer License Application

Section 8 – Transferor Certifications

Additional copies of this page may be attached, as needed, for the controlling interest of the current licensee to be represented.

I declare under penalty of perjury that the undersigned represents a **controlling interest** of the current licensee. I additionally certify that I, as the current licensee (either the sole proprietor or the controlling interest of the currently licensed entity) have examined this application, approve of the transfer of this license, and find the information on this application to be true, correct, and complete.

Louise Mika

Signature of transferor

Louise A. Mika

Printed name of transferor

Subscribed and sworn to before me this 20th day of November, 2020.



Fred F. Braun

Signature of Notary Public

Notary Public in and for the State of Alaska

My commission expires: Sept. 13, 2021

Signature of transferor

Printed name of transferor

Subscribed and sworn to before me this _____ day of _____, 20____.

Signature of Notary Public

Notary Public in and for the State of _____

My commission expires: _____



Alaska Alcoholic Beverage Control Board

Form AB-01: Transfer License Application

Section 9 – Transferee Certifications

Read each line below, and then sign your initials in the box to the right of each statement:

Initials

I certify that all proposed licensees (as defined in AS 04.11.260) and affiliates have been listed on this application.

JP

I certify that all proposed licensees have been listed with the Division of Corporations.

JP

I certify that I understand that providing a false statement on this form or any other form provided by AMCO is grounds for rejection or denial of this application or revocation of any license issued.

JP

I certify that all licensees, agents, and employees who sell or serve alcoholic beverages or check the identification of a patron will complete an approved alcohol server education course, if required by AS 04.21.025, and, while selling or serving alcoholic beverages, will carry or have available to show a current course card or a photocopy of the card certifying completion of approved alcohol server education course, if required by 3 AAC 304.465.

JP

I agree to provide all information required by the Alcoholic Beverage Control Board in support of this application.

JP

As an applicant for a liquor license, I declare under penalty of perjury that I have read and am familiar with AS 04 and 3 AAC 304, and that this application, including all accompanying schedules and statements, is true, correct, and complete.

Signature of transferee

JOANNA

Joanna Pitsilionis, Member


Mellanipe, LLC

Printed name

JOANNA PITSILIONIS

Subscribed and sworn to before me this 1st day of November, 2020.

Signature of Notary Public

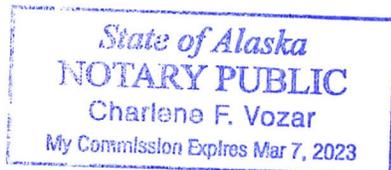

Notary Public in and for the State of Alaska

My commission expires: 3-7-23



Alaska Alcoholic Beverage Control Board Form AB-02: Premises Diagram

What is this form?

A detailed diagram of the proposed licensed premises is required for all liquor license applications, per AS 04.11.260 and 3 AAC 304.185. Your diagram must include dimensions and must show all entrances and boundaries of the premises, walls, bars, fixtures, and areas of storage, service, consumption, and manufacturing. If your proposed premises is located within a building or building complex that contains multiple businesses and/or tenants, please provide an additional page that clearly shows the location of your proposed premises within the building or building complex, along with the addresses and/or suite numbers of the other businesses and/or tenants within the building or building complex.

The second page of this form is not required. Blueprints, CAD drawings, or other clearly drawn and marked diagrams may be submitted in lieu of the second page of this form. The first page must still be completed, attached to, and submitted with any supplemental diagrams. An AMCO employee may require you to complete the second page of this form if additional documentation for your premises diagram is needed.

This form must be completed and submitted to AMCO's main office before any license application will be considered complete.


Yes No

I have attached blueprints, CAD drawings, or other supporting documents in addition to, or in lieu of, the second page of this form.

Section 1 – Establishment Information

Enter information for the business seeking to be licensed, as identified on the license application.

Licensee:	MELLANIPE, LLC	License Number:	643		
License Type:	PACKAGE STORE				
Doing Business As:	DISCOUNT LIQUOR				
Premises Address:	36355 KENAI SPUR HWY UNIT A				
City:	SOLDOTNA	State:	AK	ZIP:	99669

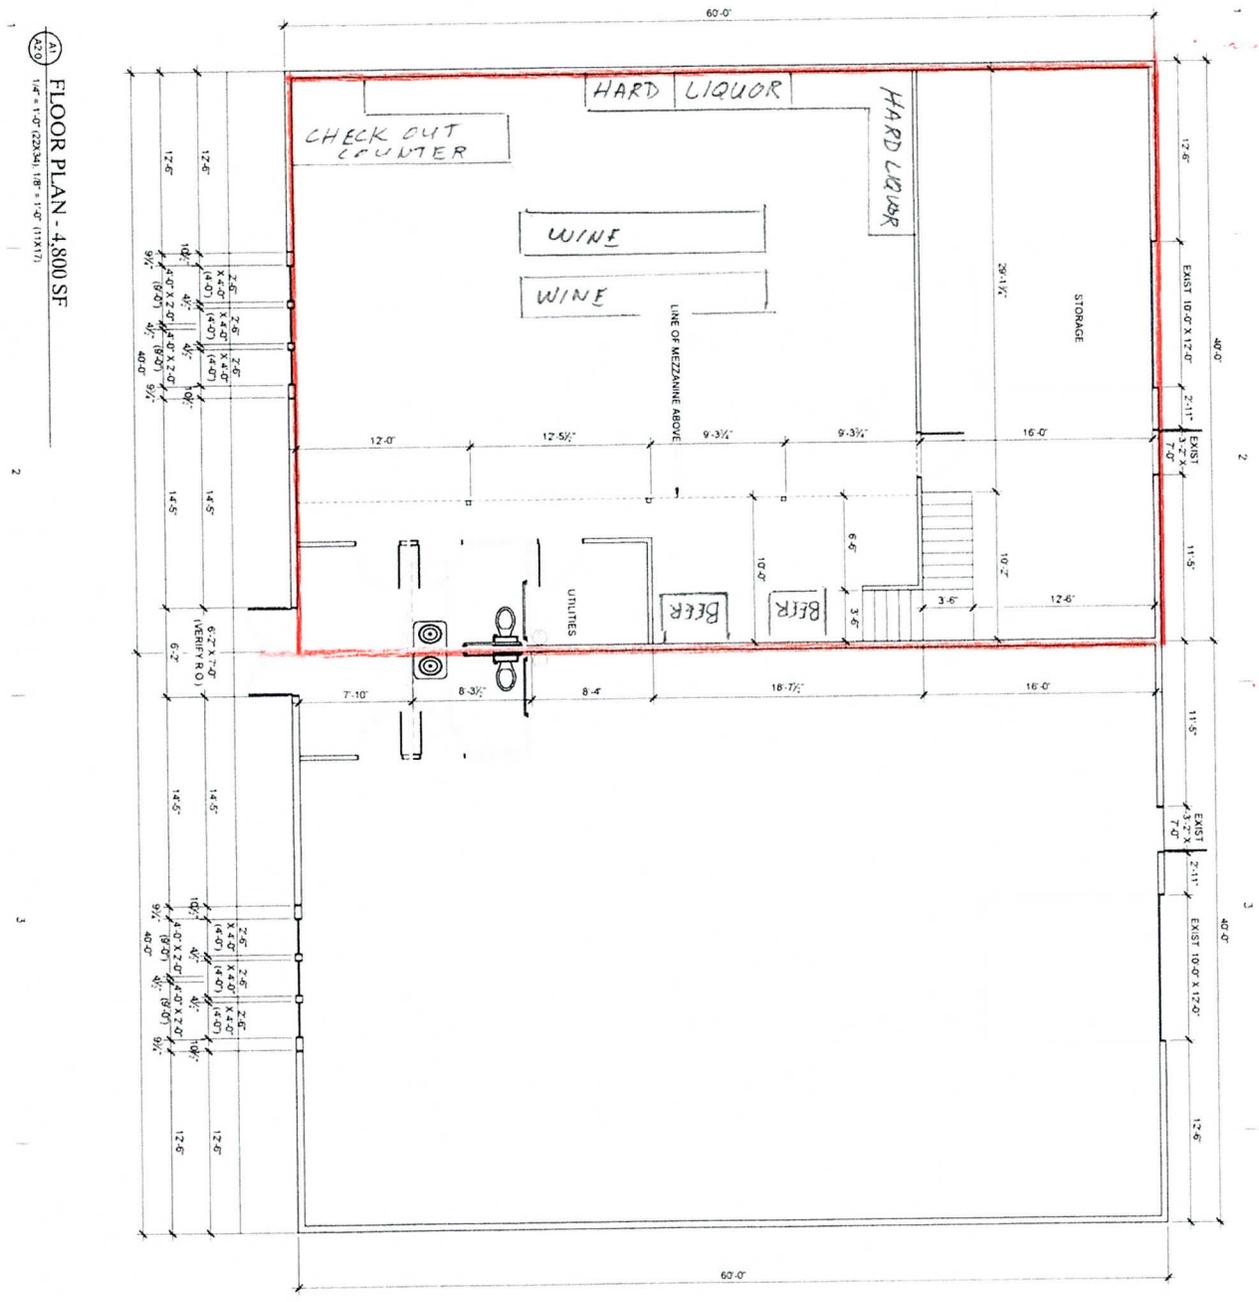

Ⓐ FLOOR PLAN - 4,800 SF
 1/4" = 1'-0" (2X3/4) 1/8" = 1'-0" (1X1/2)

1 2 3 4

<p>A2.0</p>	<p>DRAWN K. GRA AM</p>	<p>20.5 WestOffice</p>	<p>FLOOR PLAN</p>	<p>Heathbarr LLC. IRON SPUR BUILDING Soldotna, Alaska</p>	<p>Kimber Graham 4500 Kenai Court Kenai, Alaska 99541 drafter@draftalaska.com 907.201.0931</p>	<p>THE DRAWING AGREEMENTS, SPECIFICATIONS AND GRAPHICAL REPRESENTATIONS ON THIS DOCUMENT ARE THE PROPERTY OF DRAFT ALASKA AND REMAINS OWNERSHIP OF THIS DOCUMENT IN ITS ENTIRETY.</p> <p>AUTHORIZED USE OF THIS DRAWING IS GRANTED SOLELY FOR THE PURPOSE OF THE SPECIFIC PROJECT AND LOCATION AND NOT FOR CONSTRUCTION OF USE FOR ANY OTHER PROJECT.</p>
	<p>SCALE: AS SHOWN</p>	<p>10.8.2020</p>				

Heathbarr LLC IRON SPUR BUILDING SOLDOTNA, ALASKA

AMCO Received 2/5/21




FRONT ELEVATION

CONTENTS	
C1.0	ARCHITECTURAL SITE PLAN
A1.0	GENERAL NOTES
A2.0	MAIN FLOOR PLAN
A3.0	RIGHT & FRONT ELEVATIONS, WALL SECTION
A3.1	LEFT & REAR ELEVATIONS




SOLDOTNA, ALASKA

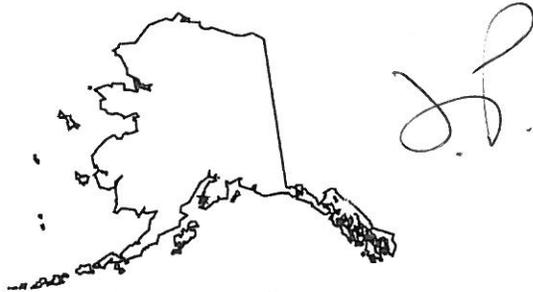

Kimber Graham
4520 Kenaitze Court
Kenai, Alaska 99611
draftalaska@gmail.com
907.201.0931

Heathbarr LLC IRON SPUR BUILDING SOLDOTNA, ALASKA

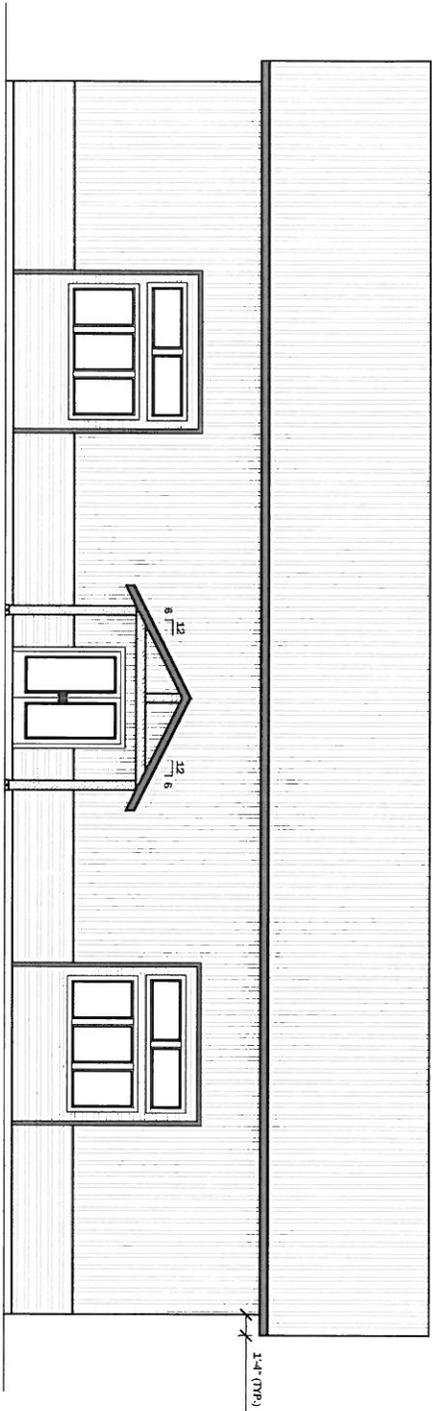

FRONT ELEVATION


CONTENTS	
C1.0	ARCHITECTURAL SITE PLAN
A1.0	GENERAL NOTES
A2.0	MAIN FLOOR PLAN
A3.0	RIGHT & FRONT ELEVATIONS, WALL SECTION
A3.1	LEFT & REAR ELEVATIONS



SOLDOTNA, ALASKA



DRAFT ALASKA
Custom Home Drafting LLC
 Kimber Graham
 4500 Kenai Court
 Kenai, Alaska 99511
 draftalaska@gmail.com
 907.201.0931

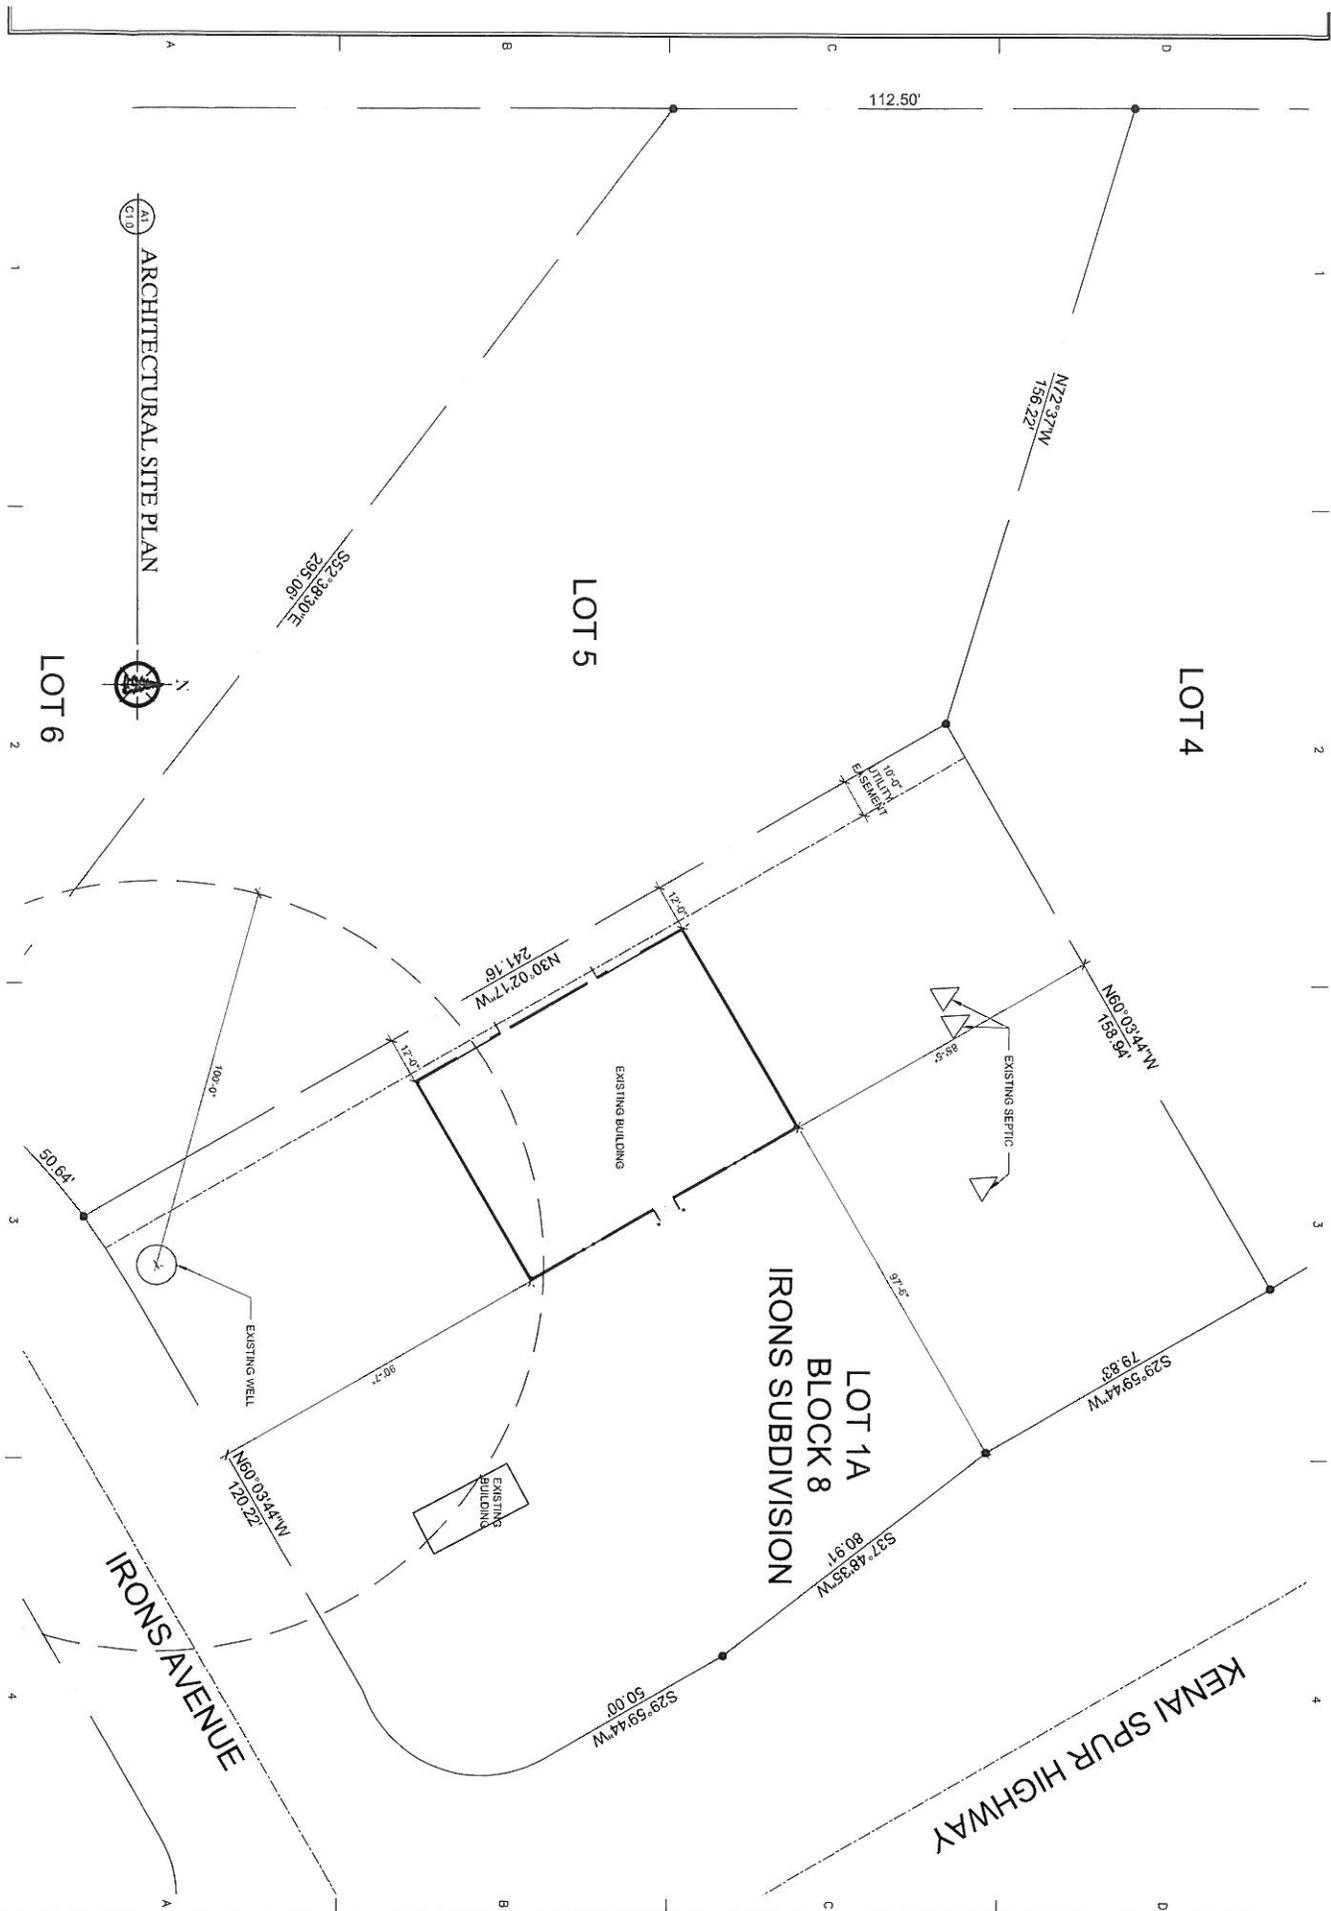

ARCHITECTURAL SITE PLAN
 C1.0

DRAWN	K. GRAHAM
JOB	20 5--VestOffice
DATE	10 28 2020
REVISIONS	

ARCHITECTURAL SITE PLAN

Heathbarr LLC.
 IRON SPUR BUILDING
 Soldotna, Alaska



THE DRAWINGS, ARRANGEMENTS, ANNOTATIONS AND GRAPHICAL PRESENTATIONS ON THIS DOCUMENT ARE THE PROPERTY OF DRAFT ALASKA WHO RETAINS OWNERSHIP OF THE DOCUMENT. ANY REUSE OR REPRODUCTION OF ANY PART OF THIS DOCUMENT FOR THE PURPOSE OF THE SPECIFIC PROJECT AND LOCATION, AND NOT FOR CONSTRUCTION OR USE FOR ANY OTHER PROJECT.

AMCO Received 2/5/21

GENERAL NOTES


1. THE CONTRACTOR SHALL ASSUME ALL RESPONSIBILITY TO ENSURE THAT ANY WORK NOT COVERED IN THESE DOCUMENTS OR ANY MODIFICATIONS MADE DURING CONSTRUCTION ARE IN COMPLIANCE WITH ALL APPLICABLE CODES AS LISTED ABOVE. THE ARCHITECT SHALL BE NOTIFIED PRIOR TO ANY MODIFICATIONS.
2. WHEN WORK NOT SPECIFICALLY CALLED OUT IS REQUIRED TO COMPLETE THE PROJECT, IT SHALL BE OF THE BEST MATERIAL AND WORKMANSHIP.
3. CONTRACTOR SHALL TAKE ALL NECESSARY PRECAUTIONARY MEASURES TO PROTECT EXISTING UTILITIES FROM DAMAGE DURING CONSTRUCTION. CONTRACTOR ASSUMES ALL LIABILITY FOR DAMAGES INCURRED DURING CONSTRUCTION.
4. CONTRACTOR SHALL ESTABLISH AND VERIFY ALL OPENINGS AND APPROPRIATE TRADES.
5. CONTRACTOR SHALL PROVIDE ALL NECESSARY TEMPORARY BRACING, SHORING, GUYING OR OTHER MEANS TO AVOID EXCESSIVE STRESSES TO STRUCTURAL ELEMENTS IN PLACE DURING CONSTRUCTION.
6. ALL UNTESTED COMPONENTS, EQUIPMENT, ETC., SHALL BE INSTALLED PER MANUFACTURER'S PRINTED RECOMMENDATIONS.
7. FRAMING CONTRACTOR TO VERIFY ROUGH OPENING SIZES AND DETAILS FOR DOORS, WINDOWS, EXHAUST FANS, VENTS, ETC.
8. PROVIDE PRESERVATIVE TREATED AWAY FOR SILL PLATES AND ALL CONCRETE TO WOOD CONNECTIONS.
9. ALL GWB SHALL BE 5/8" TYPE X UNLESS NOTED OTHERWISE.
10. PROVIDE GWB CONTROL JOINTS NOT TO EXCEED 30'-0" SPACING.
11. PROVIDE MINIMUM 24" N/S MATERIAL AROUND ALL FOOTINGS.
12. INSTALL CONTINUOUS 4" PERFORATED DRAIN TILE (FABRIC WRAPPED) ALONG PERIMETER FOOTING.
13. PROVIDE A MINIMUM OF 6" CLEARANCE FROM FINISH GRADE TO WOOD JOISTS AND TRUSSES. PROVIDE 2" CLEARANCE FROM FINISH GRADE TO WOOD FOUNDATION WALL. MINIMUM OF 6" WITHIN THE FIRST 10' EXCEPT AS RESTRICTED BY LOT LINES.
14. PROVIDE MINIMUM 22" X 30" ATTIC ACCESS.
15. PROVIDE MINIMUM 4" CLEAR ABOVE ATTIC INSULATION FOR VENTILATION UNLESS NOTED OTHERWISE.
16. PROVIDE DOUBLE TOP PLATE WITH MINIMUM 48" OFFSET AT SPLICES.
17. PROVIDE CONTINUOUS PERFORATED ALUMINUM SOFFIT AT LOW LEAVES FRONT AND BACK. PROVIDE RIDGE VENTS AND HALF RIDGE VENTS.
18. PROVIDE AN APPROVED FLASHING FOR EXTERIOR OPENINGS.
19. PROVIDE CONTINUOUS 6 MIL VAPOR BARRIER, TAPE ALL SEAMS AND PUNCTURES.
20. PROVIDE A WEATHER-PROTECTIVE BARRIER UNDER SIDING, TYLER OR EQUAL.
21. APPLY FOUNDATION INSULATION ON COLD SIDE OF FOUNDATION WALL UNLESS NOTED OTHERWISE.
22. PROVIDE GFRC HECERTIFACES WITHIN 6'-0" OF SINKS. PROVIDE GFRC RECEPTACLES WITH WATERPROOF COVERS AT ALL OUTDOOR LOCATIONS.
23. PROVIDE MINIMUM NOMINAL 6" PLUMBING WALLS.
24. ALL HOSE BIBBS TO BE ANTI-SIPHON FROST FREE.
25. HEAT PRODUCING APPLIANCES REQUIRE SEISMIC BRACING PER ASCE 7, SECTION 13.8 BY OTHERS.
26. GAS OR ELECTRIC METER BASES SHALL BE PROTECTED FROM SLIDING ICE.
27. PROVIDE AT LEAST ONE WINDOW WITH A MINIMUM OF 67.50 FT NET CLEAR OPENING WITH A MINIMUM OF 24" IN HEIGHT AND 20" IN WIDTH OR AN EXTERIOR DOOR APPROVED FOR EMERGENCY ESCAPE OR RESCUE FROM BASEMENTS AND FROM EVERY ROOM USED FOR SLEEPING PURPOSES.
28. PROVIDE CARBON MONOXIDE AND SMOKE DETECTORS PER B.C. WIRE IN SERIES WITH BATTERY BACKUP.
29. PROVIDE A GRIPABLE HANDRAIL MAXIMUM 2" DIA FOR STAIRWAYS ON BOTH SIDES. HANDRAILS SHALL NOT BE LESS THAN 34" NOR MORE THAN 38" ABOVE THE FINISH FLOOR.
30. PROVIDE GUARD RAIL BARRIER NO LESS THAN 3'-0" IN HEIGHT FROM WALKING SURFACE AT ALL RAMP, STAIR, AND DECK AREAS. OPEN GUARDS SHALL HAVE BALUSTERS SUCH THAT A 4 INCH DIAMETER SPHERE CANNOT PASS THROUGH ANY OPENING.
31. INSTALL CEMENTITIOUS BOARD AS SUBSTRATE FOR ANY WALL TILE INSTALLATION.
32. DIMS SHOWN ON THESE DRAWINGS INDICATE LOCATIONS ON X AND NOT ACTUAL SIZES OR TYPES. THE CONTRACTOR SHALL BE RESPONSIBLE FOR PROVIDING AND COORDINATING ACTUAL SIZES AND TYPES WITH CABINET FABRICATOR PRIOR TO CONSTRUCTION.
33. BLOCKING FOR CABINETS IS NOT SHOWN ON THESE DRAWINGS. CONTRACTOR SHALL BE RESPONSIBLE FOR PROVIDING AND COORDINATING WALL BLOCKING FOR CABINETS WHERE WOOD BLOCKING IS PROHIBITED BY CODE. PROVIDE GALVANIZED STEEL SHEET BLOCKING.
34. PROVIDE BRACES FOR UNSUPPORTED COUNTER TOPS AT 7'-0" O.C. MAXIMUM. INDICATE LOCATION OF BRACES ON SHOP DRAWINGS. BRACES HAVE BEARING BENCH OF AT LEAST 20" DEPTH OF THE SURFACE BEING BRACED. PROVIDE BRACES WITH A 45 DEGREE ANGLE BETWEEN THE FLOOR AND VERTICAL LEGS.
35. HORIZONTAL CABINET DIMENSIONS SHOWN ON DRAWINGS MAY BE MODIFIED TO ACCOMMODATE FIELD CONDITIONS.
36. VENT DRYER TO OUTSIDE. VENT DUCT COMBINED TOTAL DISTANCE SHALL NOT EXCEED 14'-0" WITH NO MORE THAN (2) EACH 90° ELBOWS.
37. CLEARANCE FROM COMBUSTIBLES SHALL BE PER MANUFACTURER'S WRITTEN SPECIFICATIONS.
38. F-OR 1-FIRE STOP MATERIAL SHALL BE PROVIDED AROUND PIPE AND CONDUIT PENETRATIONS OF ANY FIRE RATED WALLS AND FLOOR CEILING ASSEMBLIES.
39. FIRE EXTINGUISHERS (IF E) SHALL BE PROVIDED FOR THE BUILDING IN COMPLIANCE WITH IFC SECTION 906. THE F.E. SHALL BE TYPE 2-A 10BC INSTALLED NO MORE THAN 42 INCHES FROM FINISH FLOOR.
40. THE RE-USE OF THESE DOCUMENTS TO CONSTRUCT FUTURE BUILDING PROJECTS SHALL REQUIRE REVIEW BY THE DRAFTER.

SYMBOLS

- ⊕ CENTERLINE
- ⊙ WINDOW TAG
- ⊙ DOOR TAG
- ⊕ BUILDING SECTION KEY

1 | 2 | 3 | 4

<p>1.0</p> <p>SCALE AS SHOWN</p>	<p>DRAWN K. GRAHAM</p> <p>JOB: 20-5-VestOffice</p> <p>DATE: 10.28.2020</p> <p>REVISIONS:</p>	<p>GENERAL NOTES & SYMBOLS</p>	<p>Heathbarr LLC.</p> <p>IRON SPUR BUILDING</p> <p>Soldotna, Alaska</p>	<p>DRAFT ALASKA</p> <p>4100 Kachivak Court Ketchikan, Alaska 99911 cra@alaska-draft.com 907.201.0931</p>	<p>THE DRAWINGS, ARRANGEMENTS, ANNOTATIONS AND GRAPHICAL PRESENTATIONS ON THIS DOCUMENT ARE THE PROPERTY OF DRAFT ALASKA WHO RETAINS OWNERSHIP OF THE DOCUMENT. NO PART OF THIS DOCUMENT IS TO BE REPRODUCED OR TRANSMITTED IN ANY FORM OR BY ANY MEANS, ELECTRONIC OR MECHANICAL, WITHOUT THE WRITTEN PERMISSION OF DRAFT ALASKA.</p>
---	--	---	--	---	--

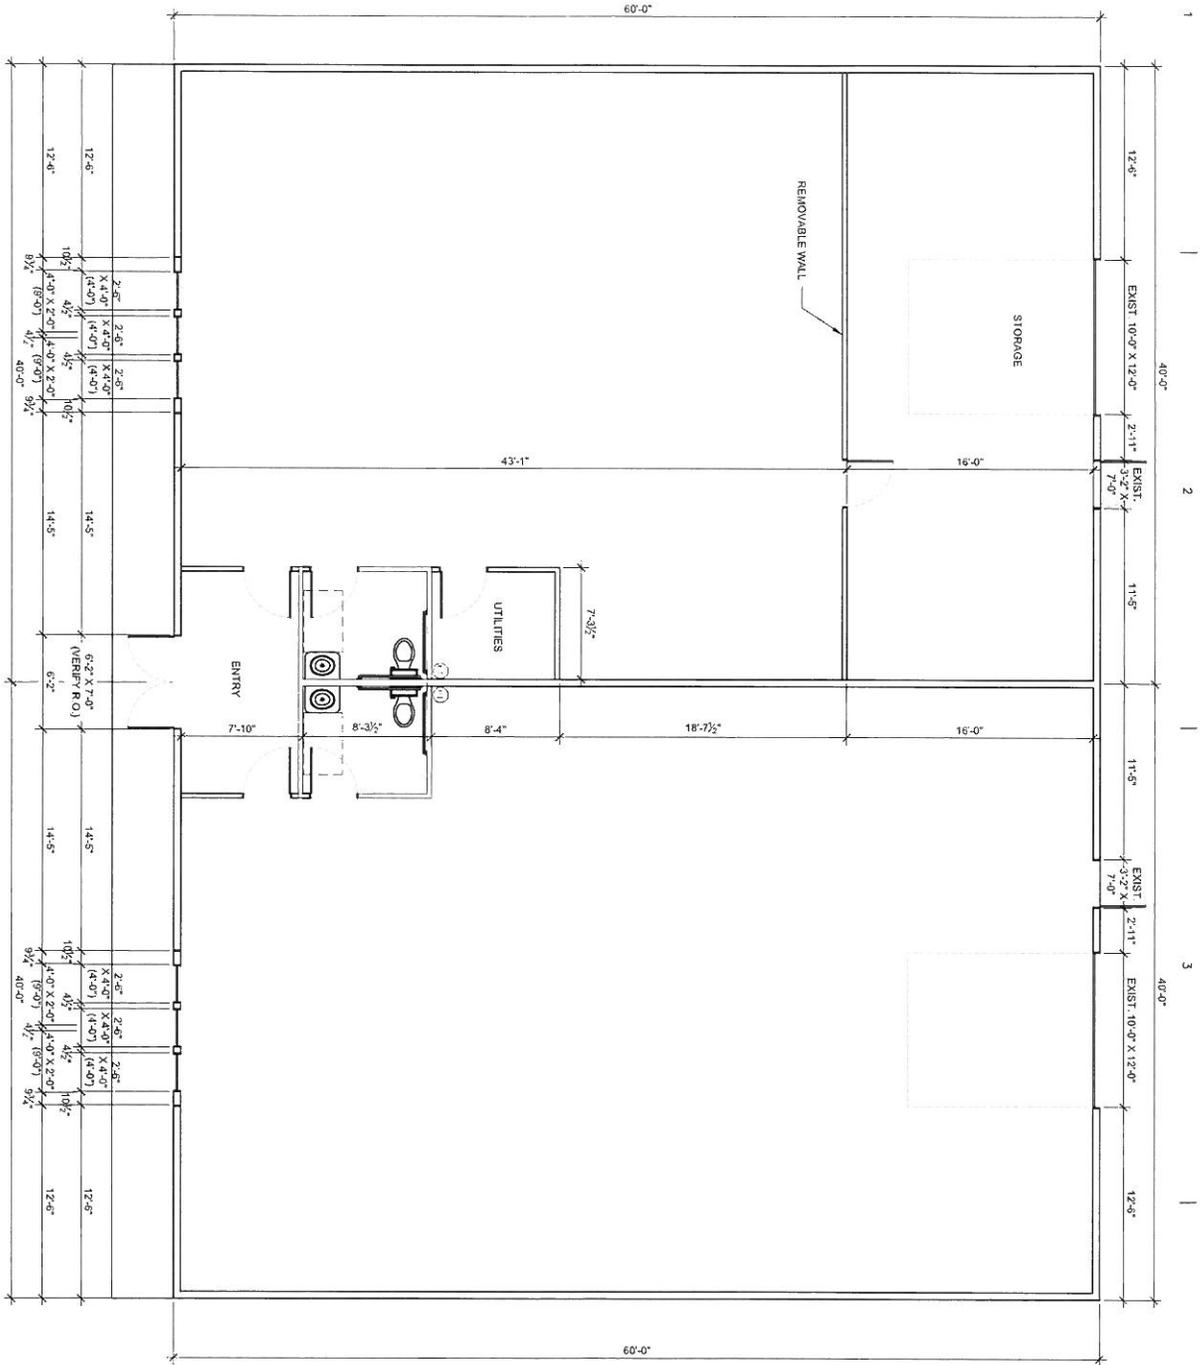

A1
 14'-0" X 10'-0" (122334), 10'-0" X 1'-0" (111171)
FLOOR PLAN - 4,800 SF

1 2 3 4

DRAWN
 K. GRAHAM
 JOB: 20.5 - VeriOffice
 DATE: 10.28.2020
 REVISIONS:

A2.0
 PLOTTED HALF SCALE
 SCALE AS SHOWN

FLOOR PLAN

Heathbarr LLC.
IRON SPUR BUILDING
 Soldotna, Alaska




THE DRAWING ARRANGEMENTS, NOTATIONS AND GRAPHICAL PRESENTATIONS ON THIS DOCUMENT ARE THE PROPERTY OF DRAFT ALASKA WHO RETAINS OWNERSHIP OF THE DOCUMENT IN ALL STATES AND COUNTRIES. ANY REPRODUCTION OR USE FOR THE PURPOSE OF THIS SPECIFIC PROJECT AND LOCATION, AND NOT FOR FUTURE PROJECTS, WITHOUT THE WRITTEN PERMISSION OF DRAFT ALASKA IS PROHIBITED.


AMCO Received 2/5/21

A B C D

1 2 3 4

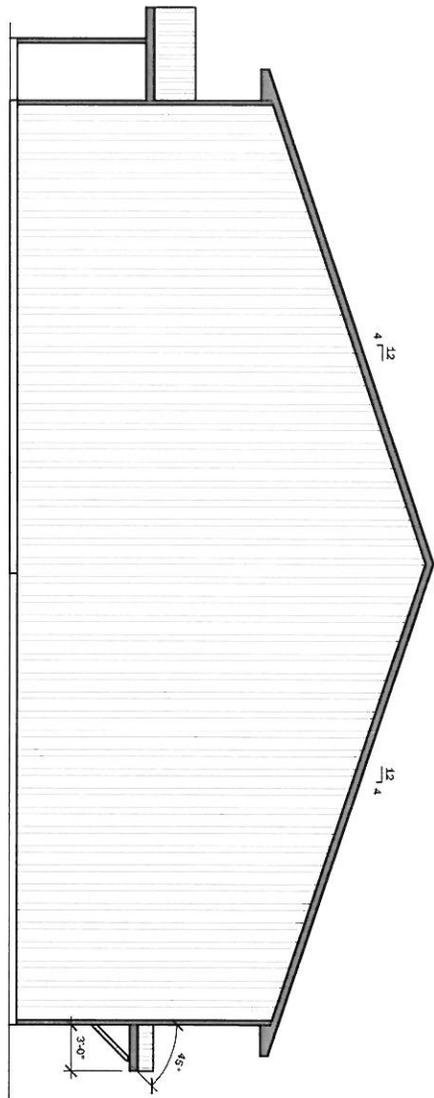

A3.1 LEFT SIDE ELEVATION
1/4" = 1'-0" (22X34), 1/8" = 1'-0" (11X17)

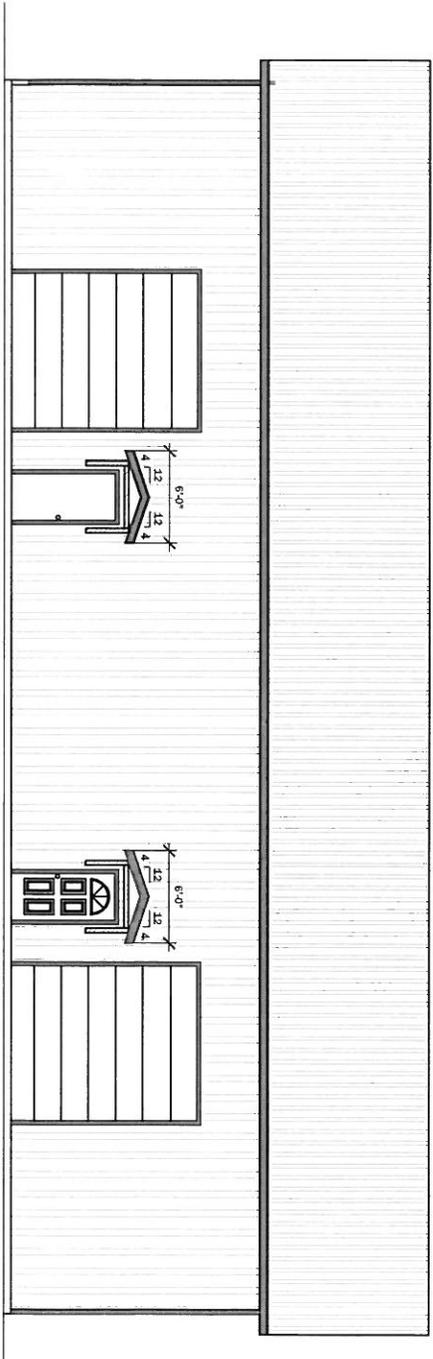

A3.1 REAR ELEVATION
1/4" = 1'-0" (22X34), 1/8" = 1'-0" (11X17)

A B C D

1 2 3 4

DRAFTED HALF SCALE
SCALE AS SHOWN

A3.1

DRAWN	K. GRAHAM
JOB	20 S - Yes! Office
DATE	10 28 2020
REVISIONS	

LEFT & REAR ELEVATIONS

Heathbarr LLC.
IRON SPUR BUILDING
Soldotna, Alaska

DRAFT ALASKA
ARCHITECTURAL & ENGINEERING
4122 Kenai Circle
Kenai, Alaska 99511
draftalaska@gmail.com
907.201.0931

THE DRAWING ARRANGEMENTS, ANNOTATIONS AND GRAPHICAL PRESENTATIONS ON THIS DOCUMENT ARE THE PROPERTY OF DRAFT ALASKA ARCHITECTURAL & ENGINEERING. ANY REUSE OR REPRODUCTION OF THIS DOCUMENT WITHOUT THE WRITTEN PERMISSION OF DRAFT ALASKA ARCHITECTURAL & ENGINEERING IS STRICTLY PROHIBITED. THIS DOCUMENT IS NOT TO BE USED FOR CONSTRUCTION OF USE FOR ANY OTHER PROJECT.

AMCO Received 2/5/21