




South Facing view of proposed cultivation facility

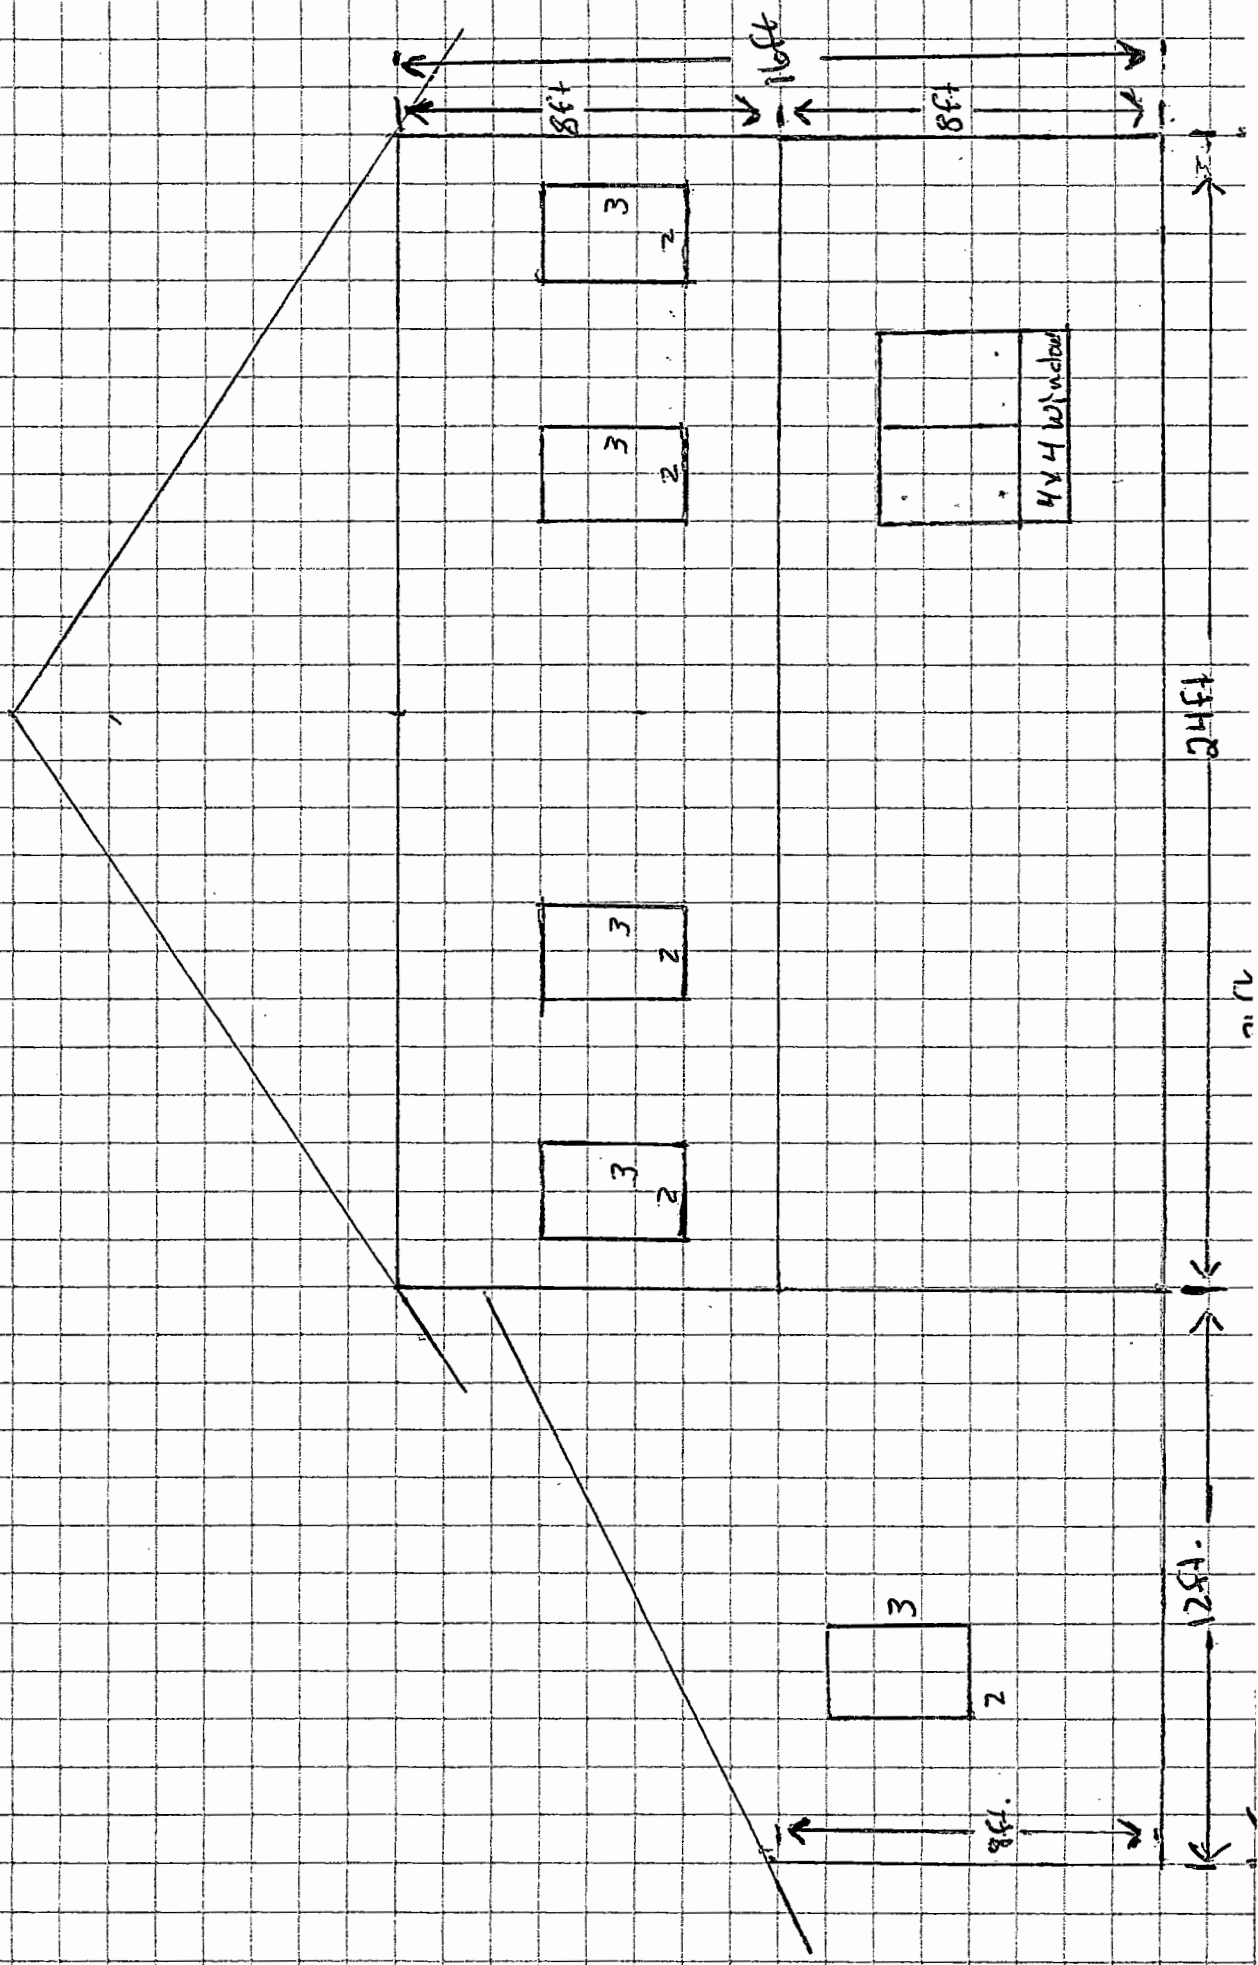


North facing view,

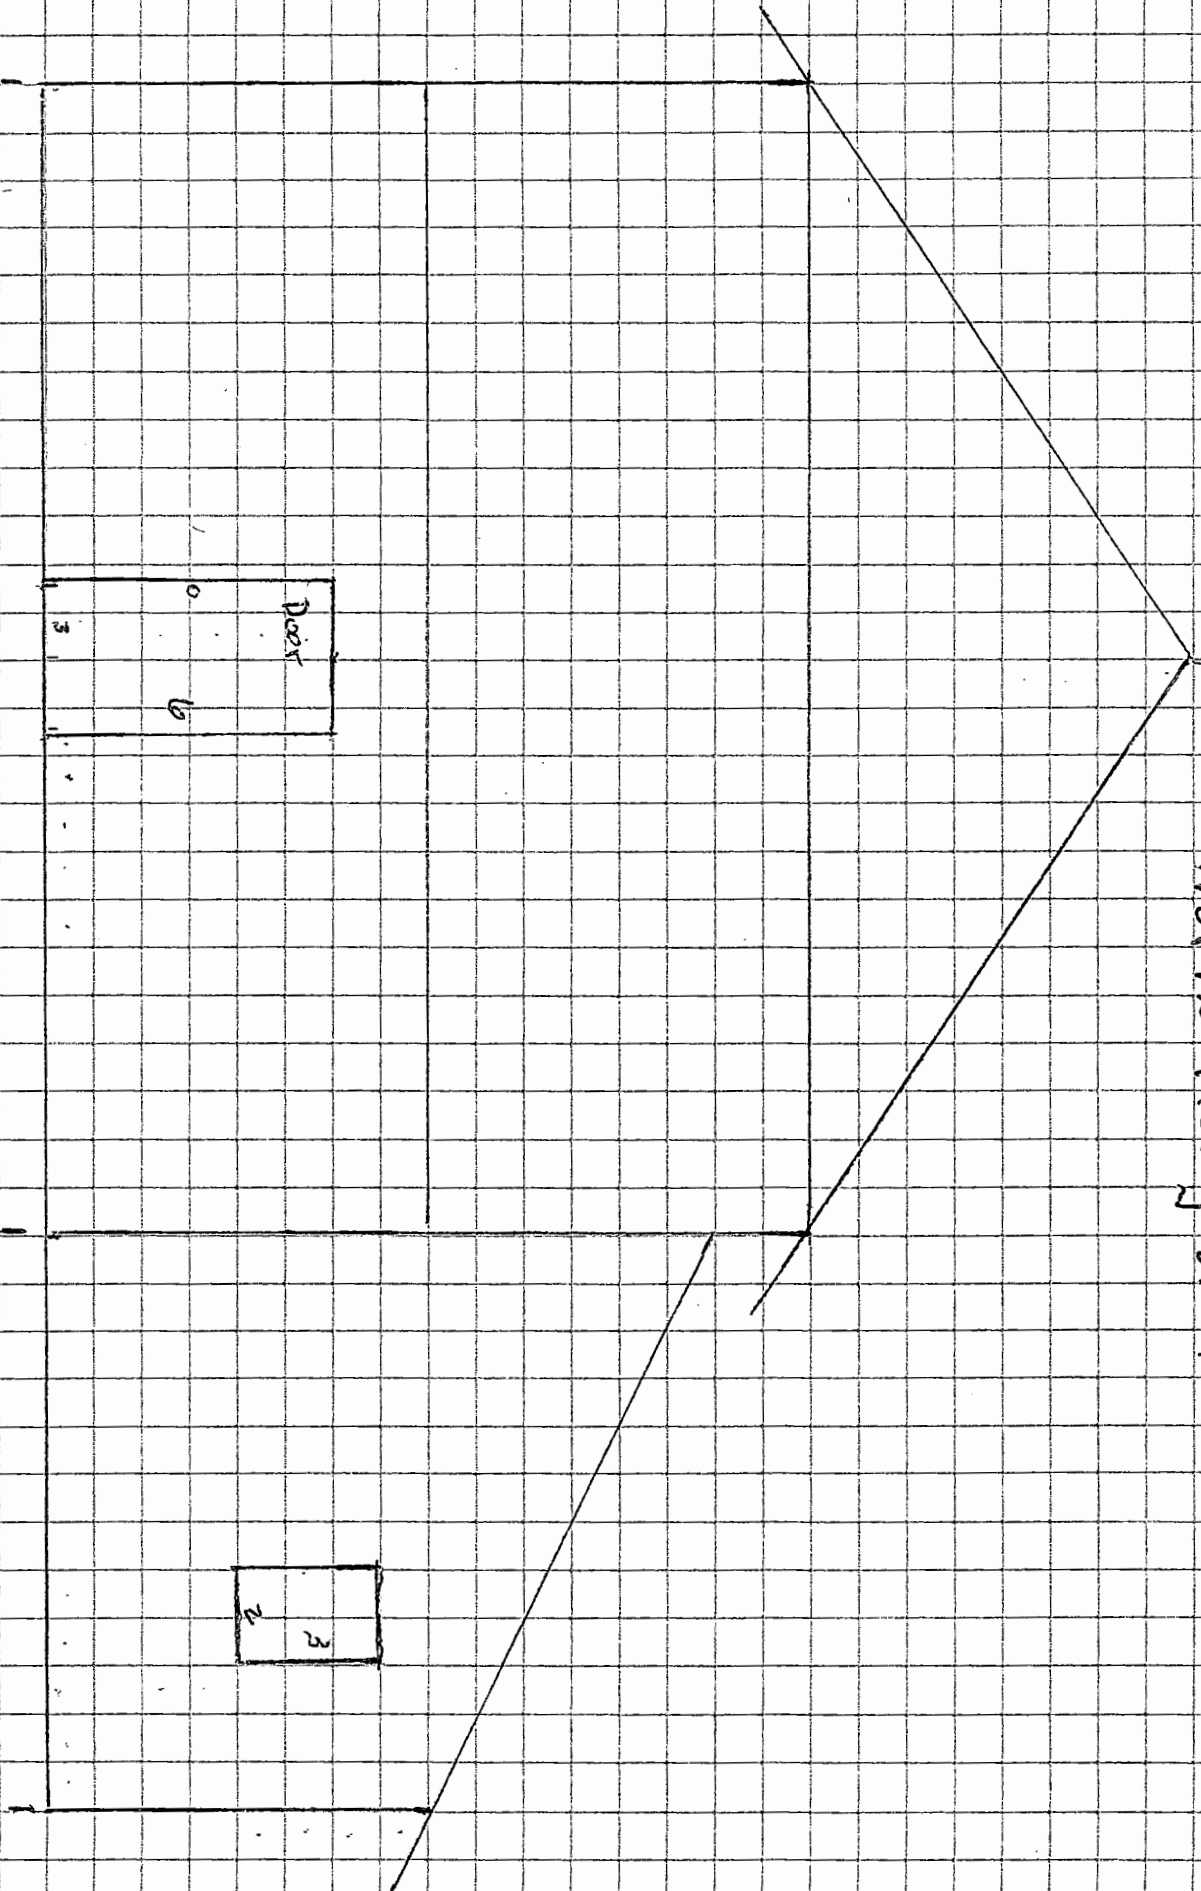


West side

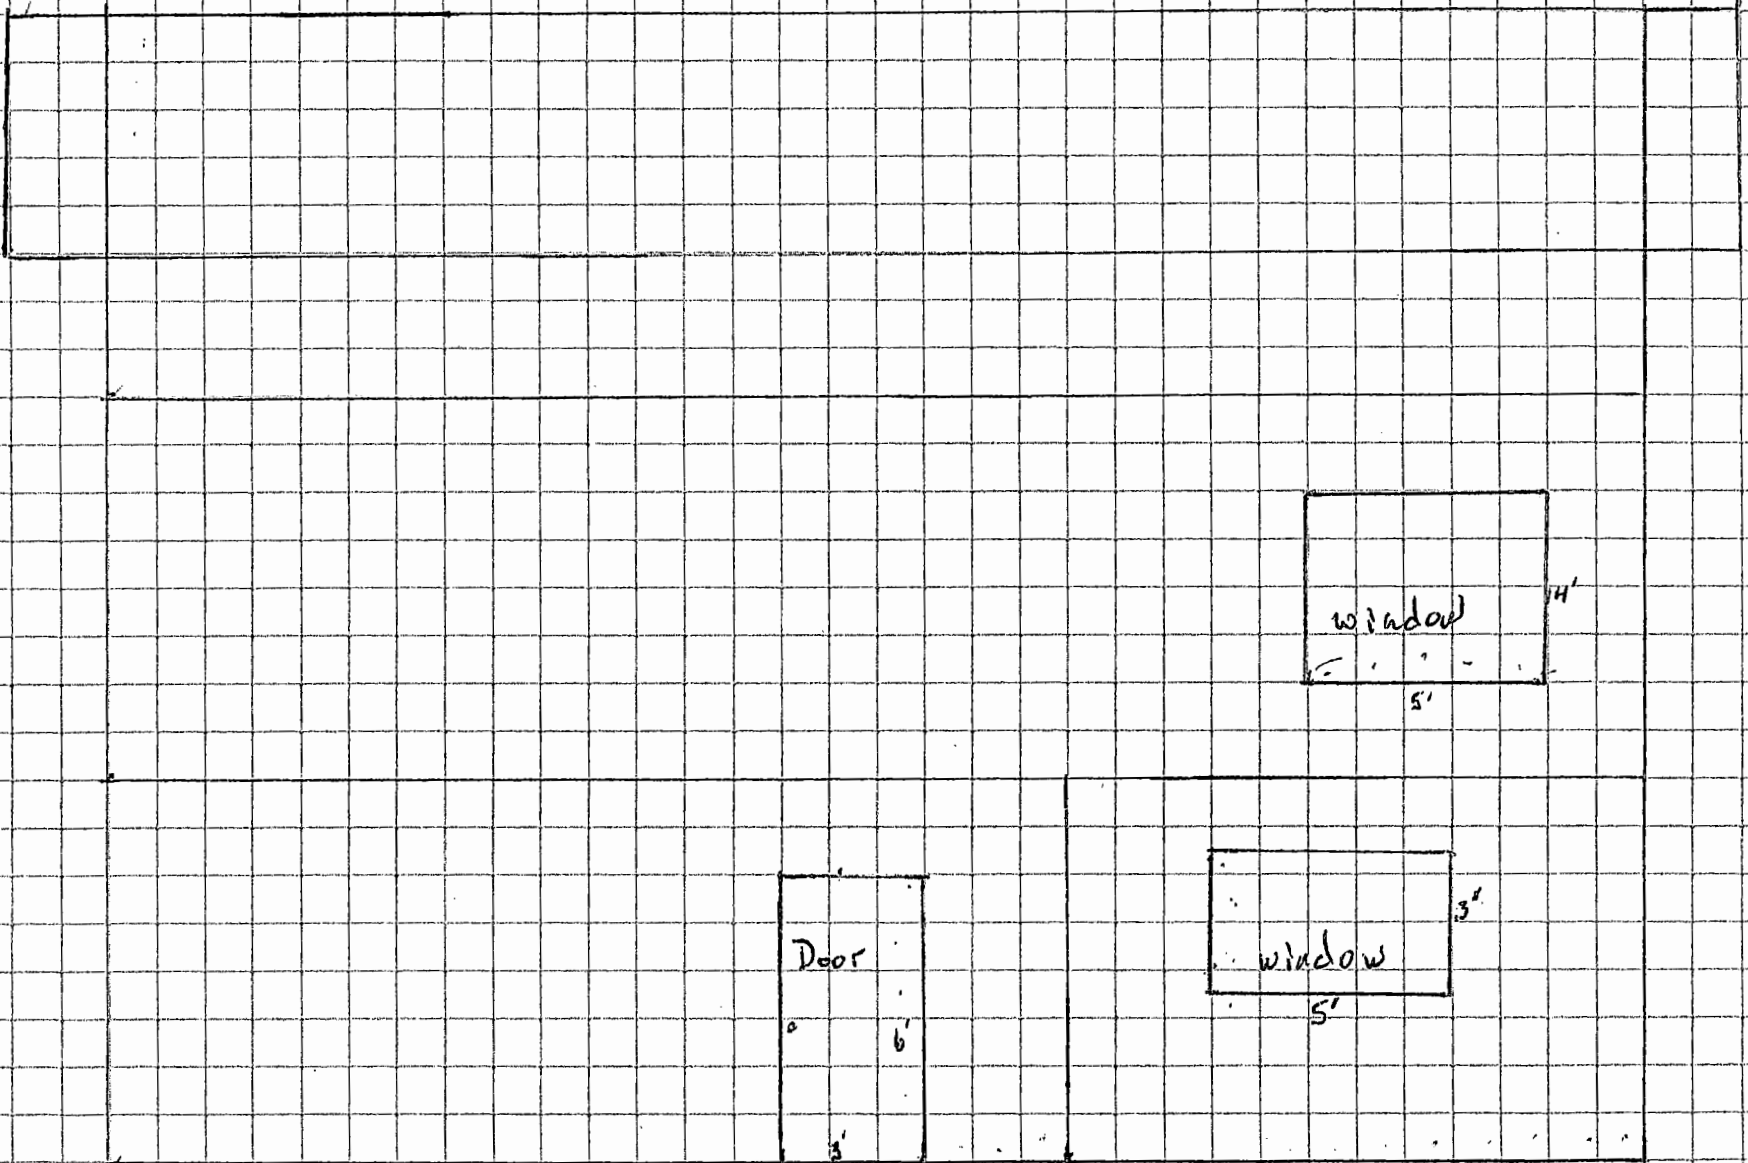

East Side

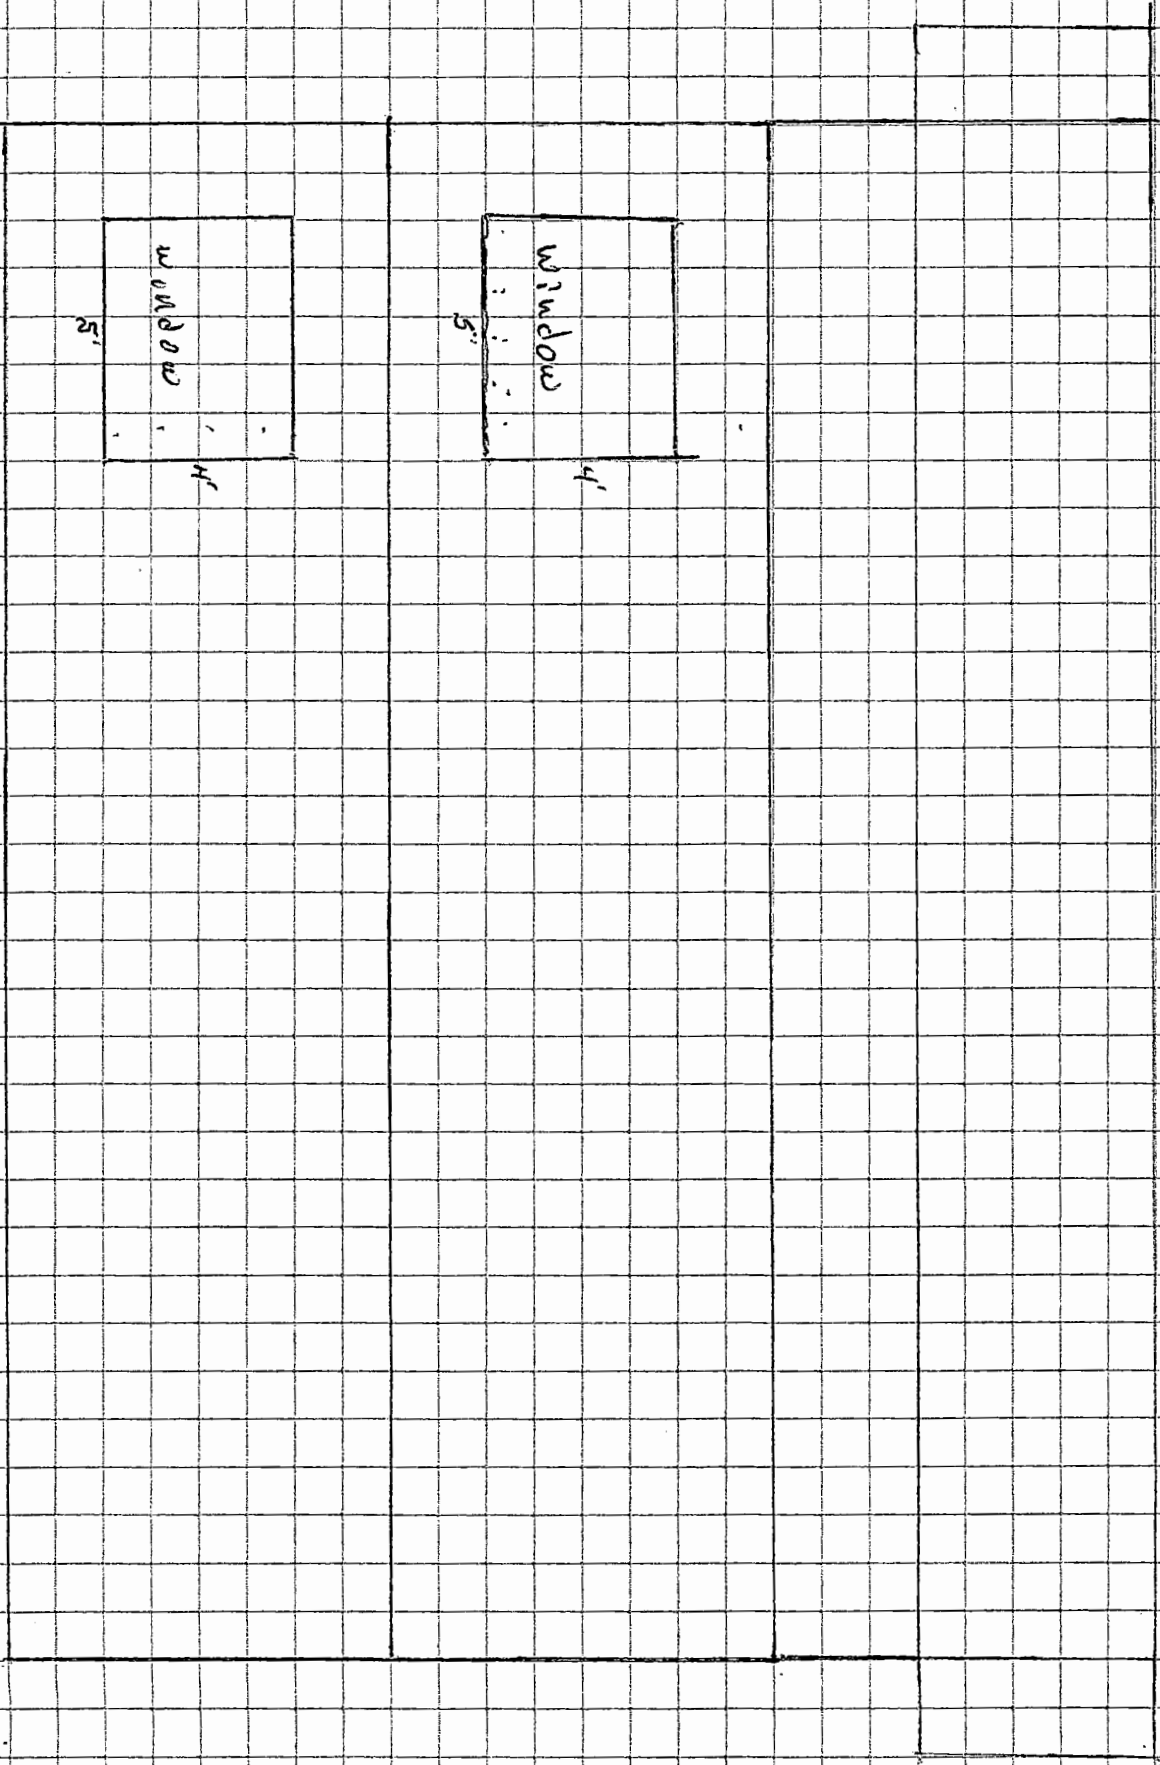

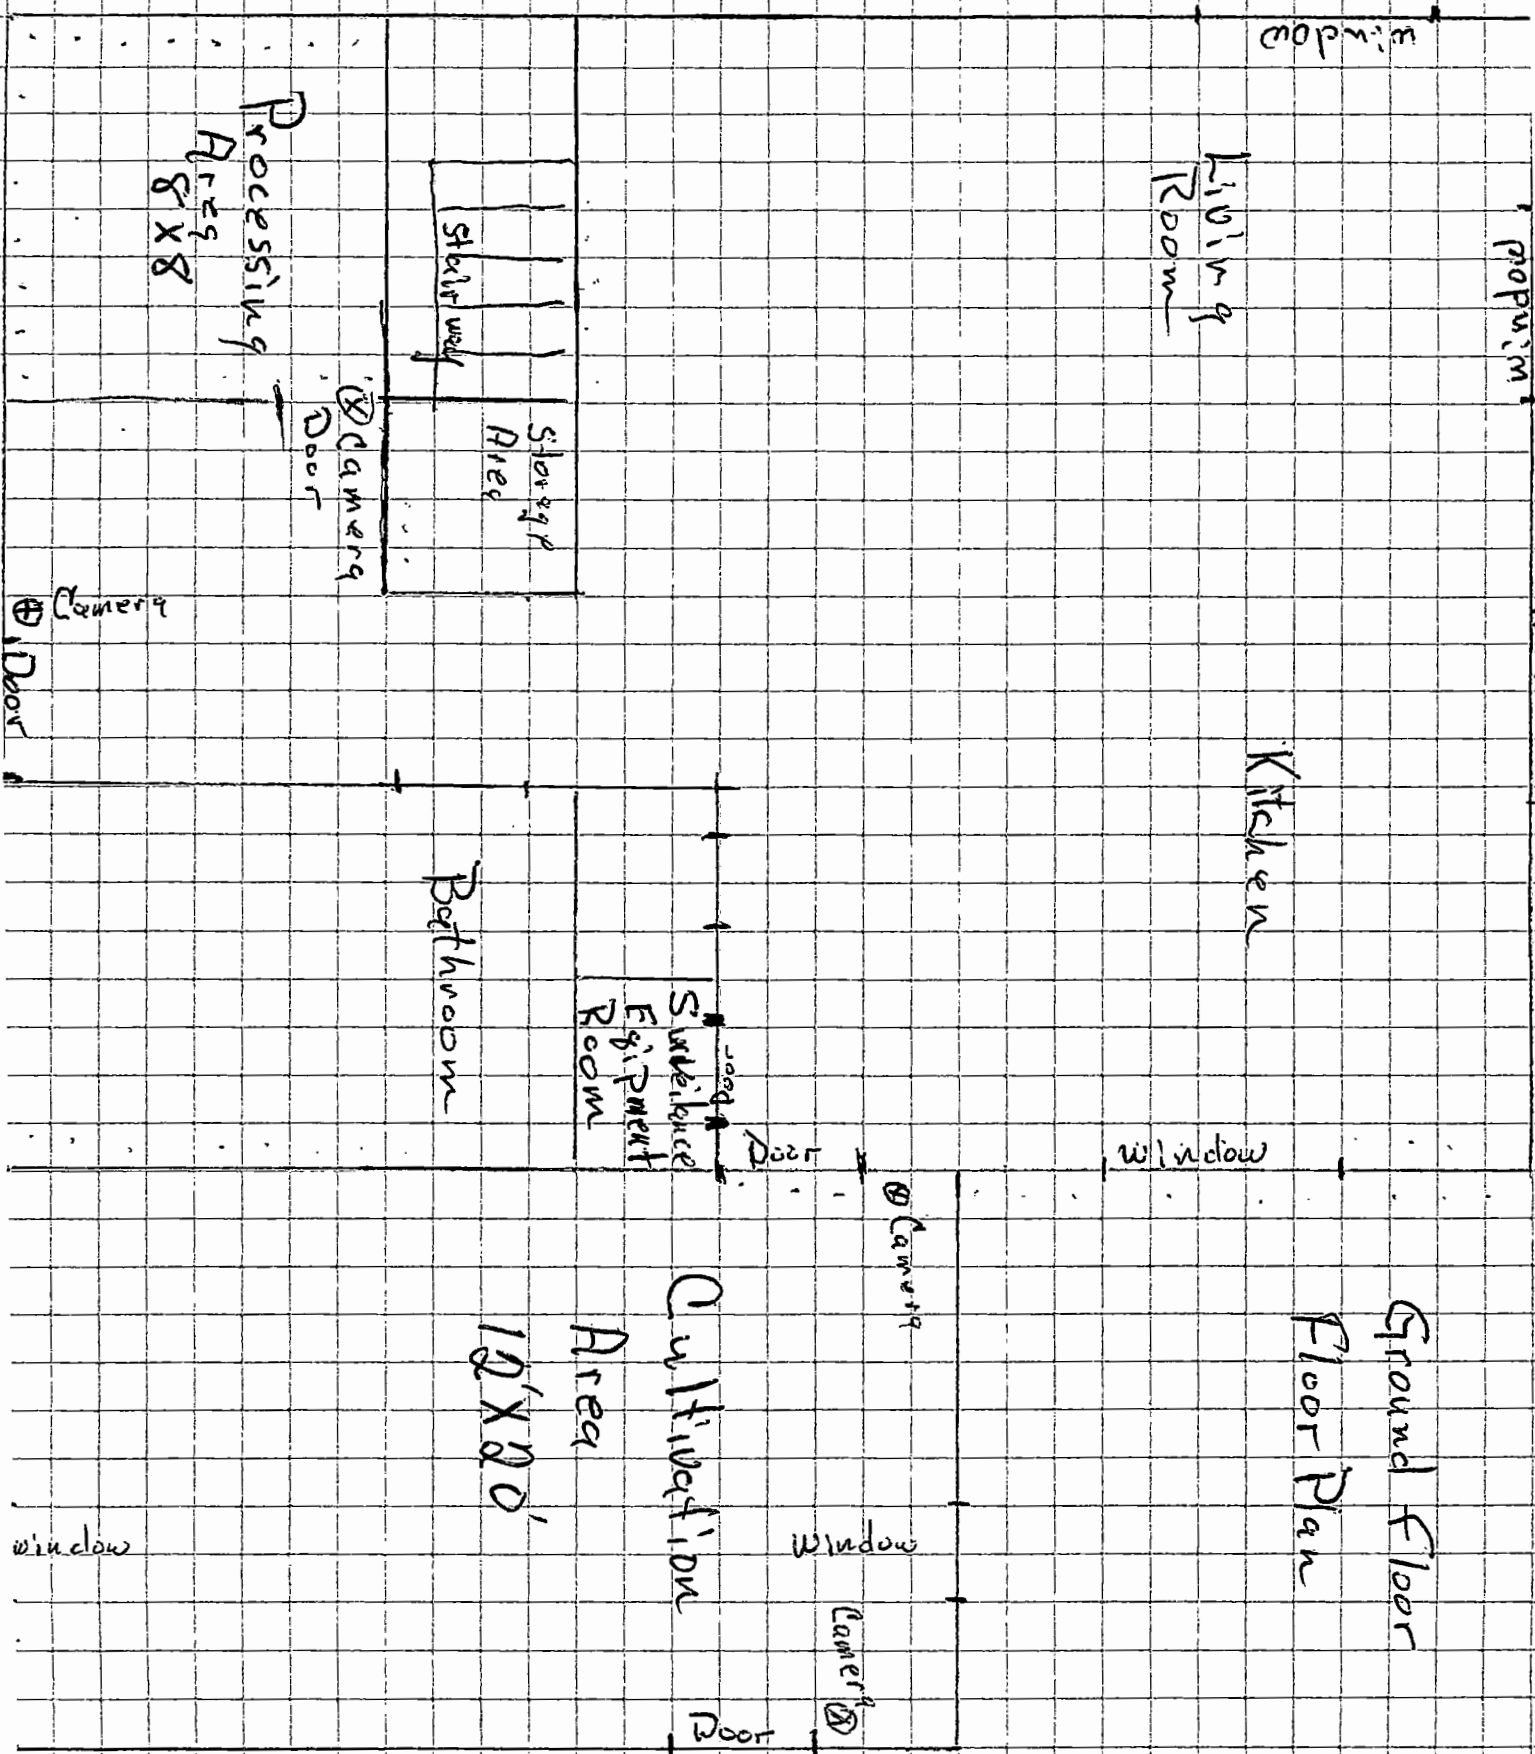

Ground Floor
Floor Plan



