




STATE OF ALASKA
DEPARTMENT OF TRANSPORTATION
&
PUBLIC FACILITIES

RIGHT OF WAY MAP
ALASKA PROJECT

X-14625
WEST HILL ROAD

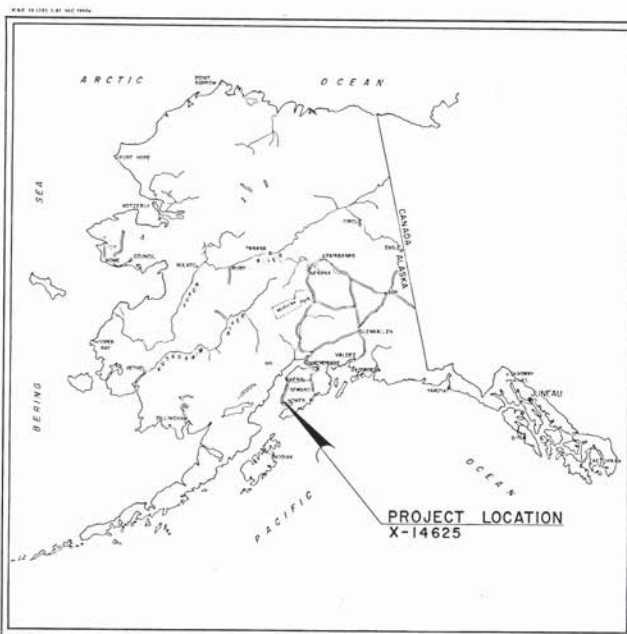

PROJECT LENGTH 2.094 MI.


SCALE



DEPARTMENT OF
TRANSPORTATION & PUBLIC FACILITIES

APPROVED John A. Fisher, 19 56
Date

DIRECTOR-HIGHWAY DESIGN & CONSTRUCTION

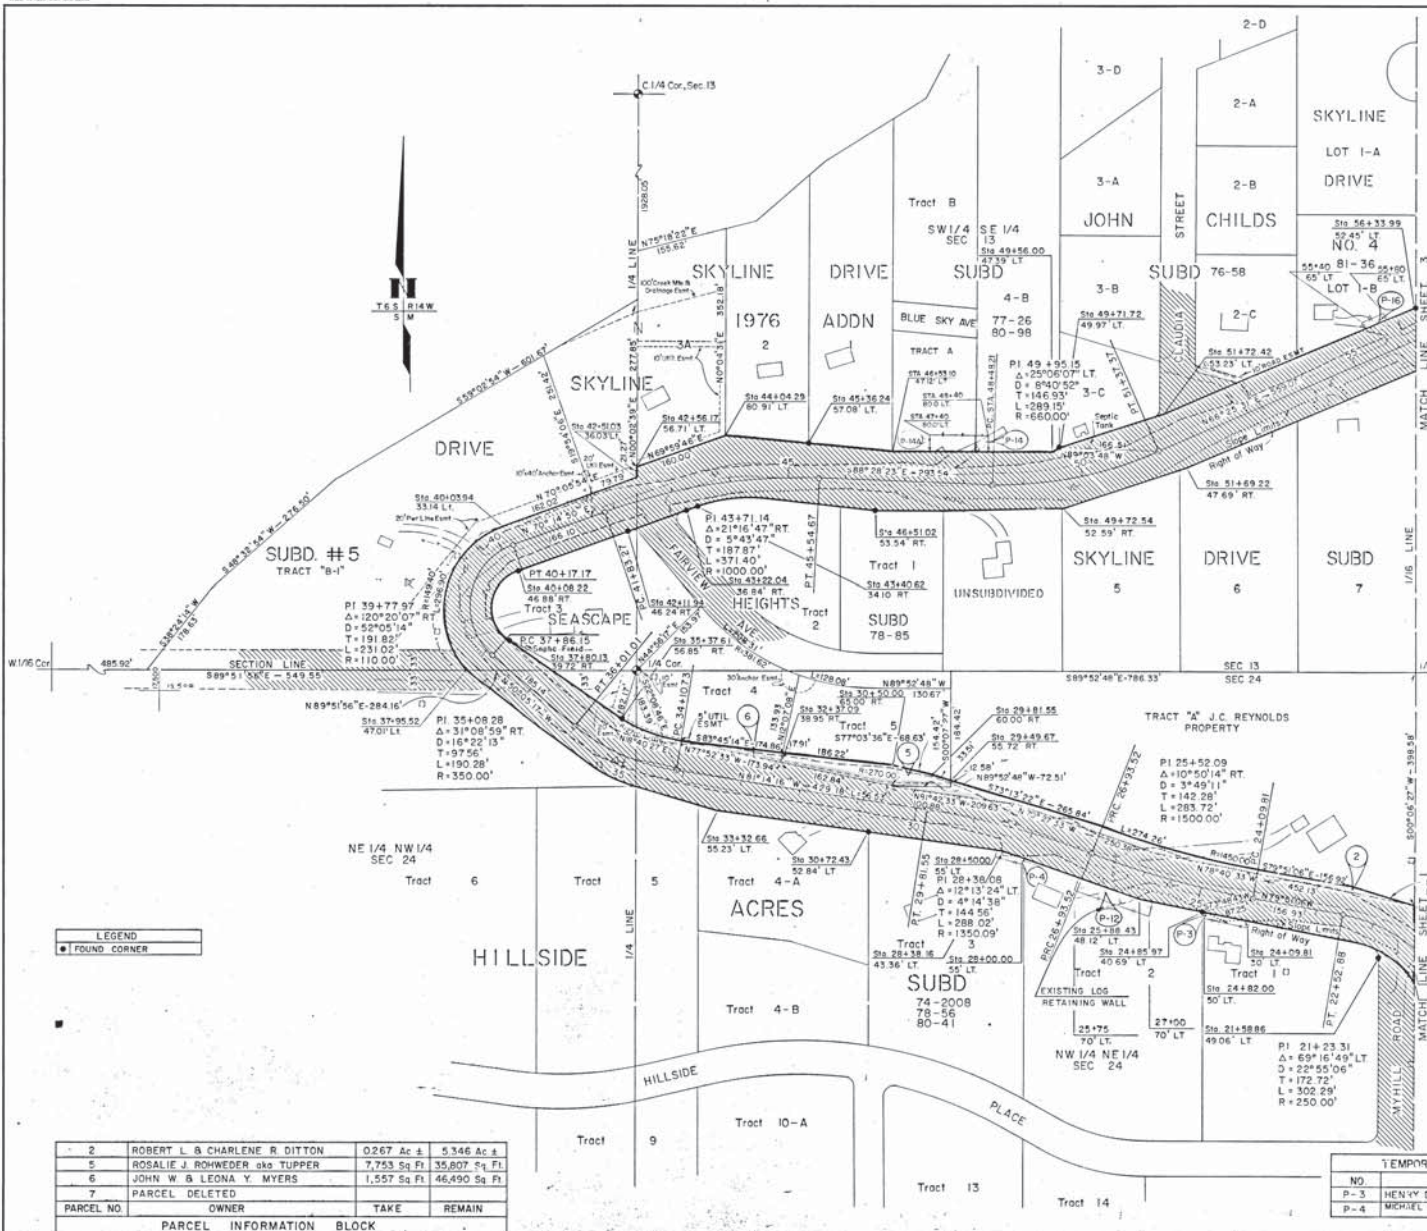

TEMPORARY CONSTRUCTION PERMIT		
NO.	OWNER	AREA
P-12	JAMES R & CAROL WRIGHT	2500 Sq Ft
P-13	DELETED	
P-14	RUSSELL B & NANCY KANADY	500 Sq Ft
P-14A	GEORGE W & HELEN S MEEKER	2000 Sq Ft
P-15	DELETED	
P-16	RICHARD N DAVID & NORMA J. LEELAND	520 Sq Ft

EASEMENTS	
PARCEL	TYPE
P-3	HEA (BLANKET)
P-4	"
5	"
6	"
7	"

8/1/80	ADD SKYLINE DRIVE SUBD. #5, ITS EMTS.	SAL
8/24/82	Delete Parcel P-15	DJR
6/1/82	CHANGE TAKE, REMAIN & DIMS PARCEL 2	AL
5/20/82	Delete Parcel 7	SL
5/4/82	Change P-14 & add P-14A	SL
5/24/82	Add Dims Pch 5, 6 & 7	AL
5/7/82	DELETE P-13 & REVISE P-14	DEW
3/2/82	ADD TIES PARCEL 2 & 7	DEW
3/5/82	ADD 10' ROAD EMT ON EAST SIDE OF CLAUDIA ST	DEW
3/3/82	CHANGE AREA TEMP CONST PERMIT P-4	DEK
2/24/82	ADD P-12, P-13, P-14, P-15 & P-16	DEW
DATE	REVISIONS	BY

STATE OF ALASKA
DEPARTMENT OF TRANSPORTATION
&
PUBLIC FACILITIES
RIGHT OF WAY MAP
ALASKA PROJECT NO.
X-14625
WEST HILL ROAD

TEMPORARY CONSTRUCTION PERMIT

NO.	OWNER	AREA
P-3	HENRY D. & BETTY W. HOFELING	750 Sq Ft
P-4	MICHAEL C. & ANGELA M. HOFELING	480 Sq Ft


DRAWN: REB
CHECKED: DKO
DATE: Dec. 1981
SCALE: 1" = 100'
SHEET: 2 OF 4

TEMPORARY CONSTRUCTION PERMIT		
NO.	OWNER	AREA
P-17	JACK & MARY EPPERSON	900 Sq Ft
P-10	DELETED	

EASEMENTS	
PARCEL	TYPE
8	UTILITY
9	HEA (BLANKET)
10	"

LEGEND	
●	FOUND CORNER

PARCEL NO.	OWNER	TAKE	REMAIN
8	DELETED		
9	GARY MICHAEL HIBBARD ET AL	0.191 Ac ±	4.642 Ac ±
10	DELETED		

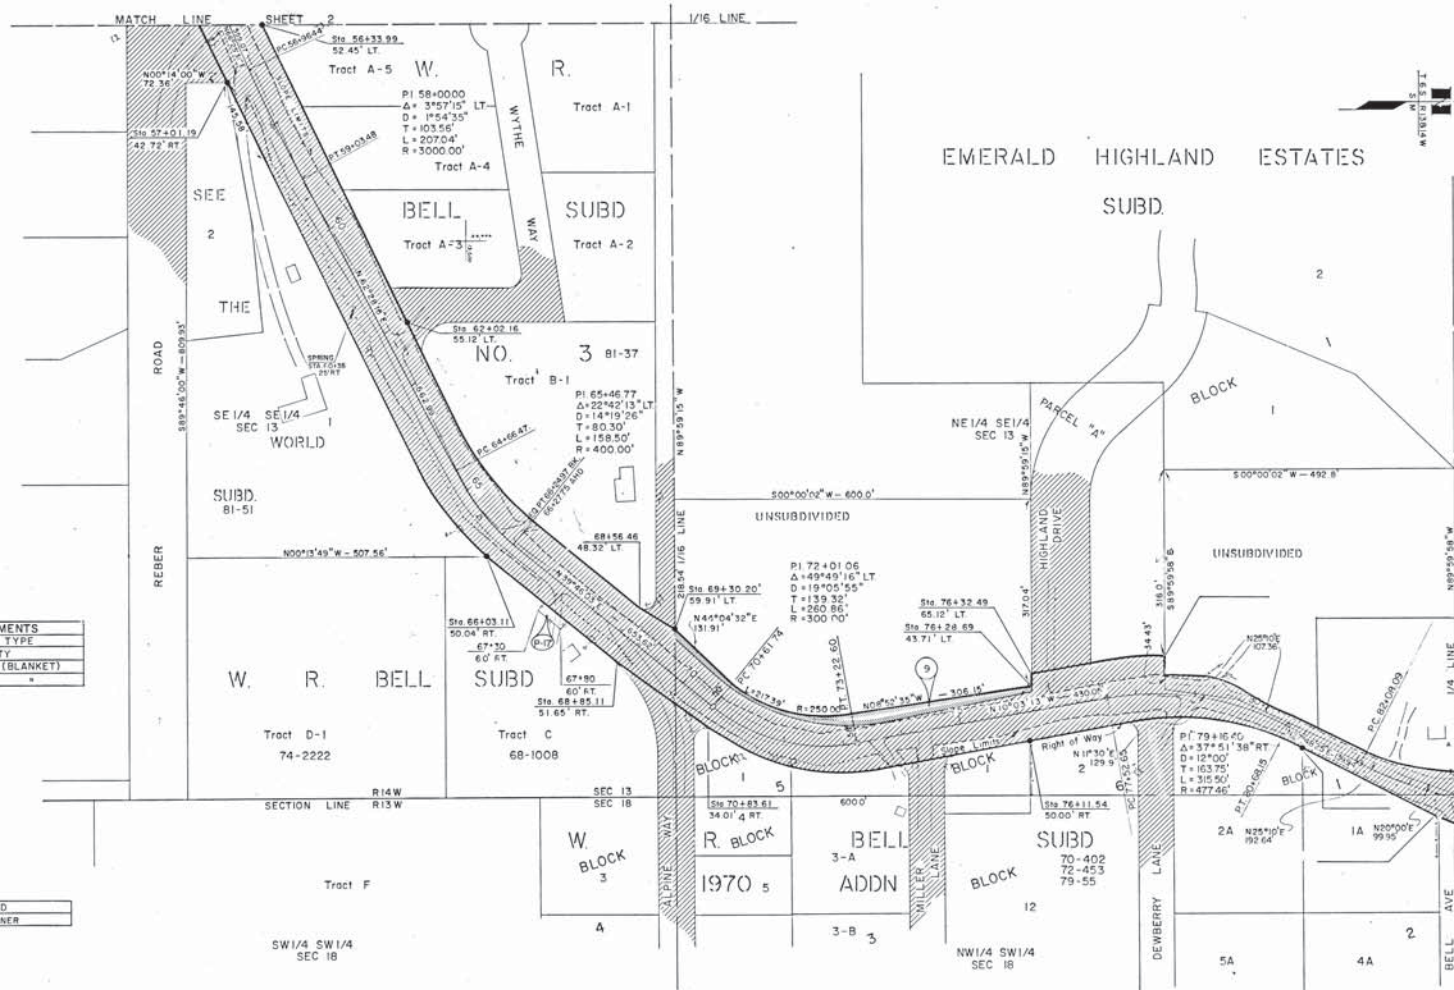


NO.	DESCRIPTION	DATE	BY
43084	DELETE PCL NO. ONE & WESTERLY R/W LINE NORTH OF HIGHLAND DRIVE		SAL
7682	DELETE PARCEL P-10		SAL
62982	CHANGE LINE STA PC56+9644 THRU PC70+6174		DJR
62982	DELETE PARCEL B		DJR
32582	ADD DIMENSIONS 8, 9 & 10		DK
31282	ADD TIES PARCELS 9 & 10		DEK
31282	CHANGE P-18 TO P-10		DEK
2/24/82	ADD P-17 & P-18		DEK
DATE	REVISIONS	BY	

STATE OF ALASKA
DEPARTMENT OF TRANSPORTATION
PUBLIC FACILITIES
RIGHT OF WAY MAP
ALASKA PROJECT NO.
X-14625
WEST HILL ROAD

DRAWN	REBd	DATE	Dec. 1981	SCALE	1" = 100'
CHECKED	DKO	DATE	Dec. 1981	SHEET	3 OF 4

94-48

TEMPORARY CONSTRUCTION PERMIT		
NO.	OWNER	AREA
P-19	RICHARD M. SCHOLL	450 Sq. Ft.

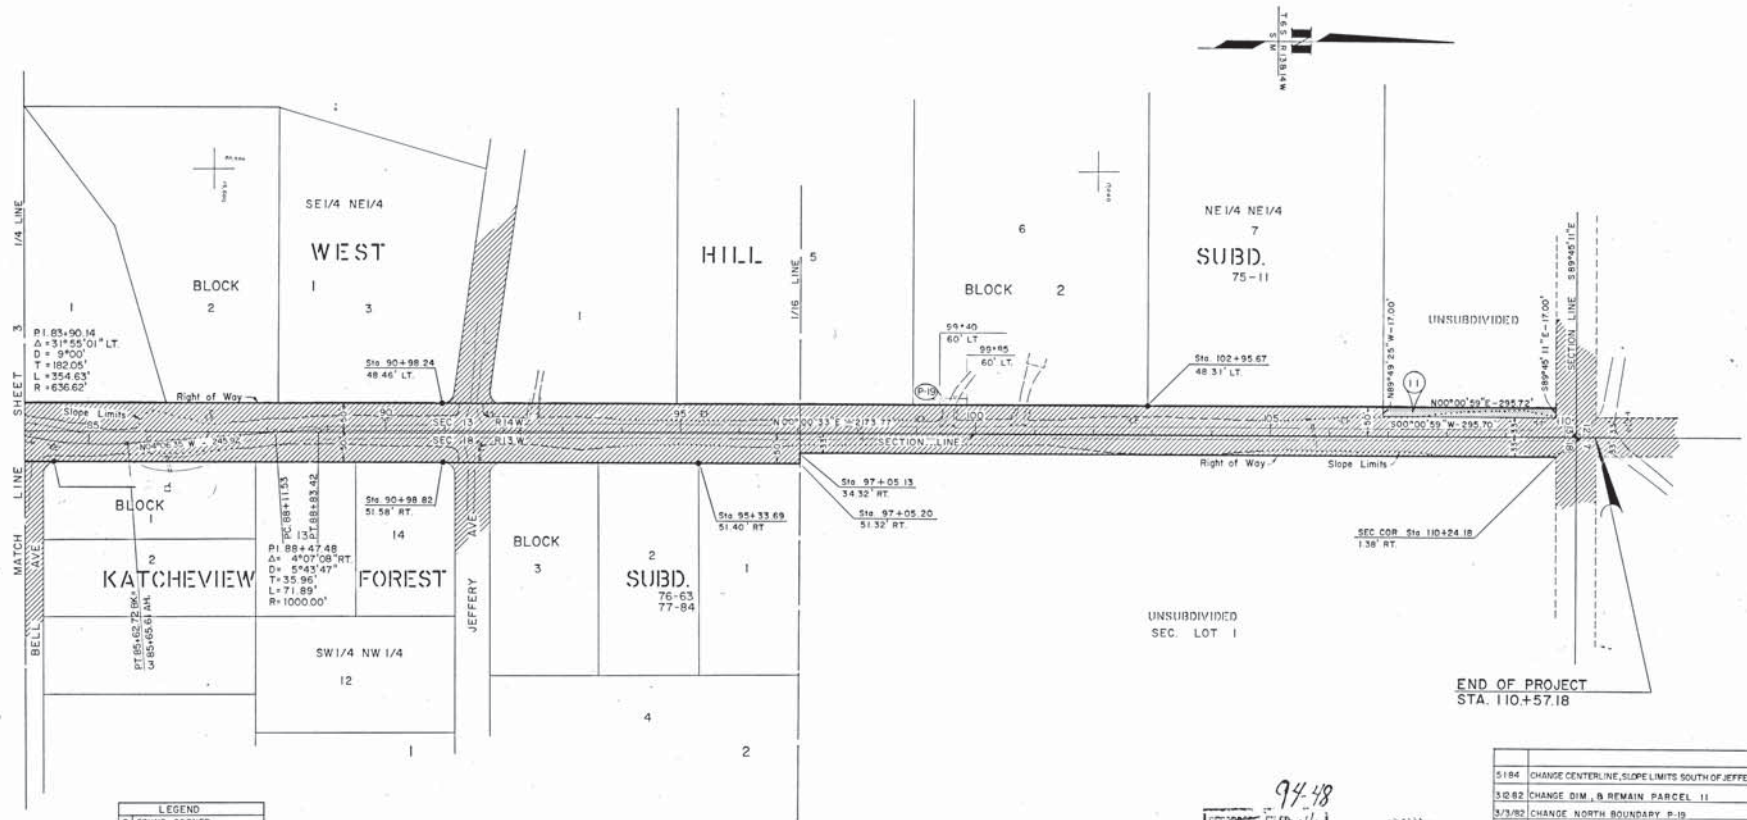

LEGEND	
●	FOUND CORNER

EASEMENTS	
PARCEL	TYPE
11	H.E.A. (BLANKET)

11	MARIE A. NELSON ET AL	0.115 Ac ±	48.642 Ac ±
PARCEL NO.	OWNER	TAKE	REMAIN
PARCEL INFORMATION BLOCK			

DATE	REVISIONS	BY
5/18/84	CHANGE CENTERLINE, SLOPE LIMITS SOUTH OF JEFFERY AVE	SAL
3/2/82	CHANGE DIM. & REMAIN PARCEL 11	DEK
3/3/82	CHANGE NORTH BOUNDARY P-19	DEK
2/24/82	ADD P-19	DEK

STATE OF ALASKA
DEPARTMENT OF TRANSPORTATION
&
PUBLIC FACILITIES
RIGHT OF WAY MAP
ALASKA PROJECT NO.
X-14625
WEST HILL ROAD

DRAWN	REB	DATE	Dec. 1981	SCALE	1"=100'
CHECKED	DKO	DATE	Dec. 1981	SHEET	4 OF 4