

Alcohol and Marijuana Control Office
550 W 7th Avenue, Suite 1600
Anchorage, AK 99501
alcohol.licensing@alaska.gov
<https://www.commerce.alaska.gov/web/amco>
Phone: 907.269.0350

Alaska Alcoholic Beverage Control Board

Form AB-02: Premises Diagram

What is this form?

A detailed diagram of the proposed licensed premises is required for all liquor license applications, per AS 04.11.260 and 3 AAC 304.185. Your diagram must include dimensions and must show all entrances and boundaries of the premises, walls, bars, fixtures, and areas of storage, service, consumption, and manufacturing. If your proposed premises is located within a building or building complex that contains multiple businesses and/or tenants, please provide an additional page that clearly shows the location of your proposed premises within the building or building complex, along with the addresses and/or suite numbers of the other businesses and/or tenants within the building or building complex.

The second page of this form is not required. Blueprints, CAD drawings, or other clearly drawn and marked diagrams may be submitted in lieu of the second page of this form. The first page must still be completed, attached to, and submitted with any supplemental diagrams. An AMCO employee may require you to complete the second page of this form if additional documentation for your premises diagram is needed.

This form must be completed and submitted to AMCO's main office before any license application will be considered complete.

Yes No

I have attached blueprints, CAD drawings, or other supporting documents in addition to, or in lieu of, the second page of this form.



Section 1 - Establishment Information

Enter information for the business seeking to be licensed, as identified on the license application.

Licensee:	GLEN THOMAS	License Number:	5568
License Type:	RESTAURANT EATING PLACE		
Doing Business As:	NINILCHIK 132.6 CABINS AND R.V. PARK		
Premises Address:	13364 STERLING HWY		
City:	NINILCHIK	State:	AK
		ZIP:	99639





Alaska Alcoholic Beverage Control Board

Form AB-02: Premises Diagram

Alcohol and Marijuana Control Office

550 W 7th Avenue, Suite 1600

Anchorage, AK 99501

alcohol.licensing@alaska.gov

<https://www.commerce.alaska.gov/web/amco>

Phone: 907.269.0350

Section 2 – Detailed Premises Diagram


Clearly indicate the boundaries of the premises and the proposed licensed area within that property. Clearly indicate the interior layout of any enclosed areas on the proposed premises. Clearly identify all entrances and exits, walls, bars, and fixtures, and outline in red the perimeter of the areas designated for alcohol storage, service, consumption, and manufacturing. Include dimensions, cross-streets, and points of reference in your drawing. You may attach blueprints or other detailed drawings that meet the requirements of this form.

NOT REQUIRED

SEE ATTACHED DWGS.



GLEN THOMAS
132.6 CABINS AND RV
NINILCHIK, AK 99639
13364 STERLING HWY
GAZEBO
RESTAURANT AND DANCE HALL

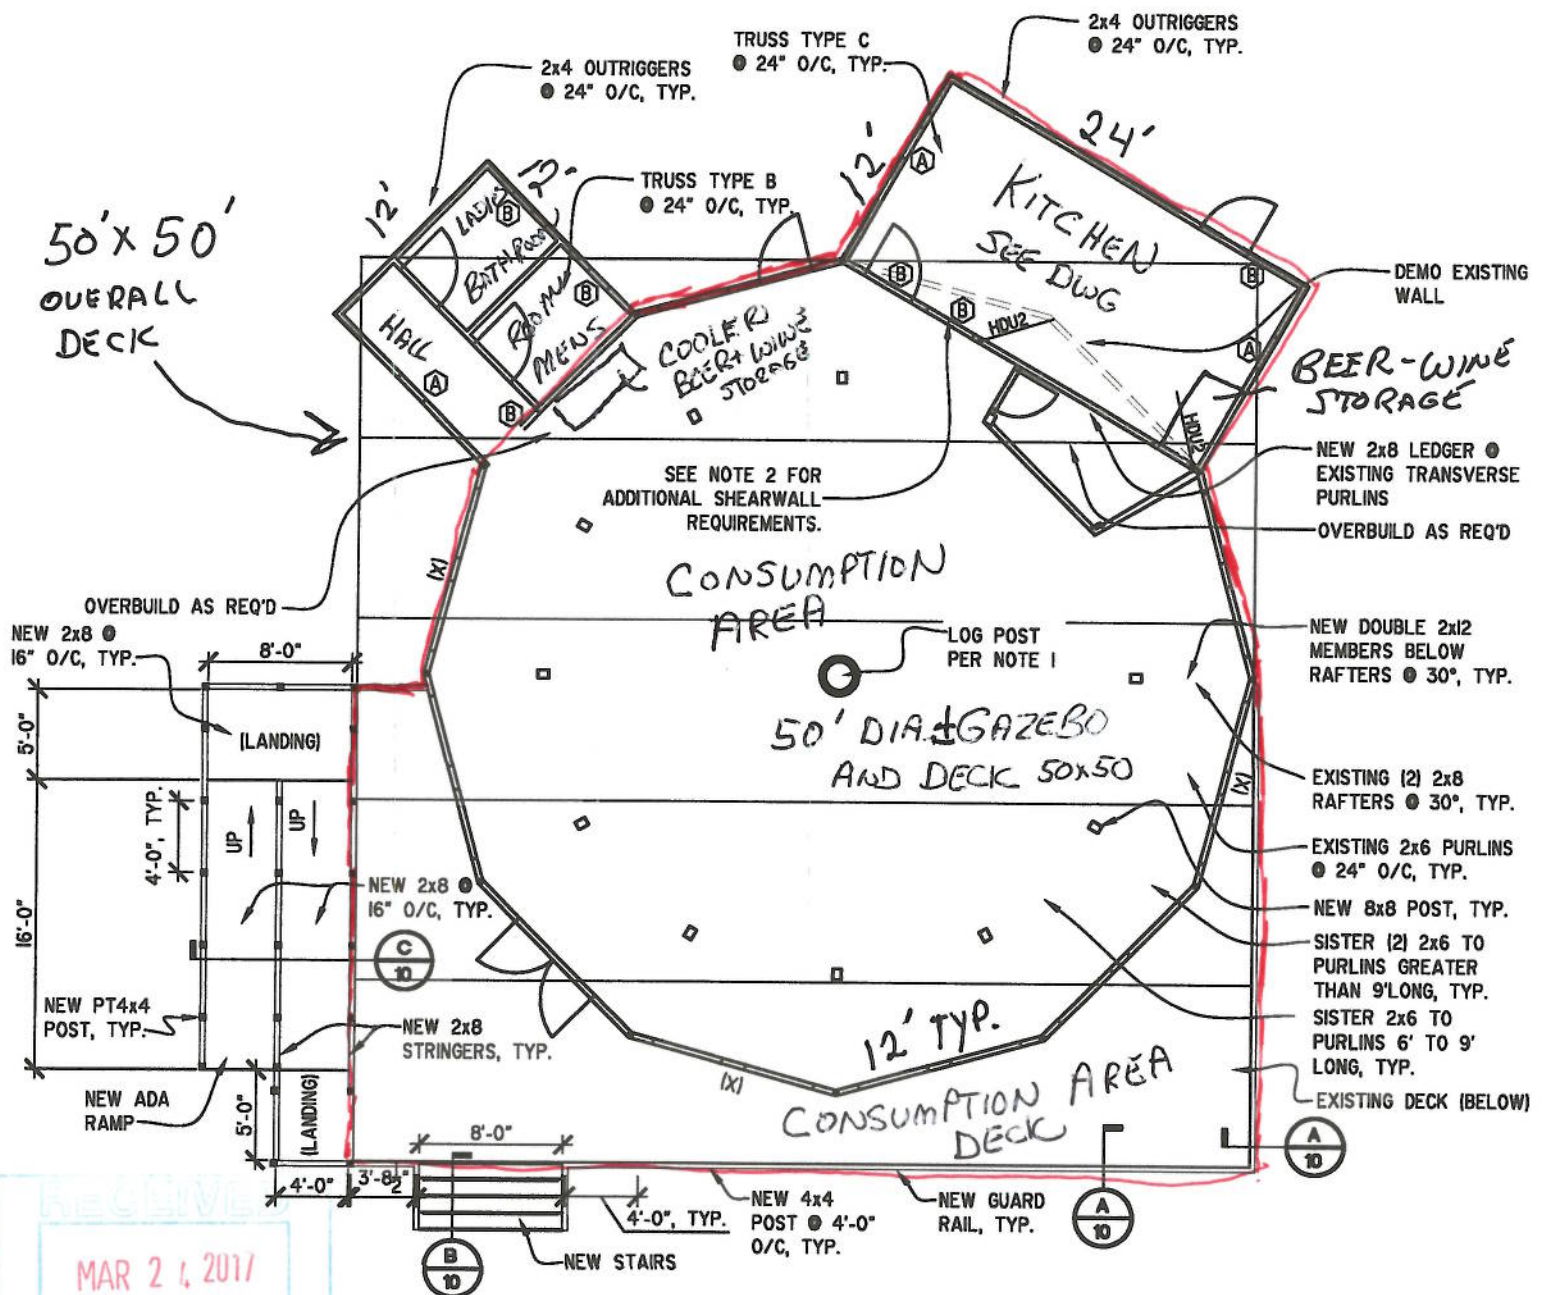

MAR 24 2017



ALL NEW

I. MICRO WAVE

II. MULTI-PURPOSE OVEN

III. PIZZA PREP TABLE



IV. REFRIGERATOR

V. UPRIGHT FREEZER

12' x 24' KITCHEN

1/4" X 6" STEEL
PLATE, TYP.

AN

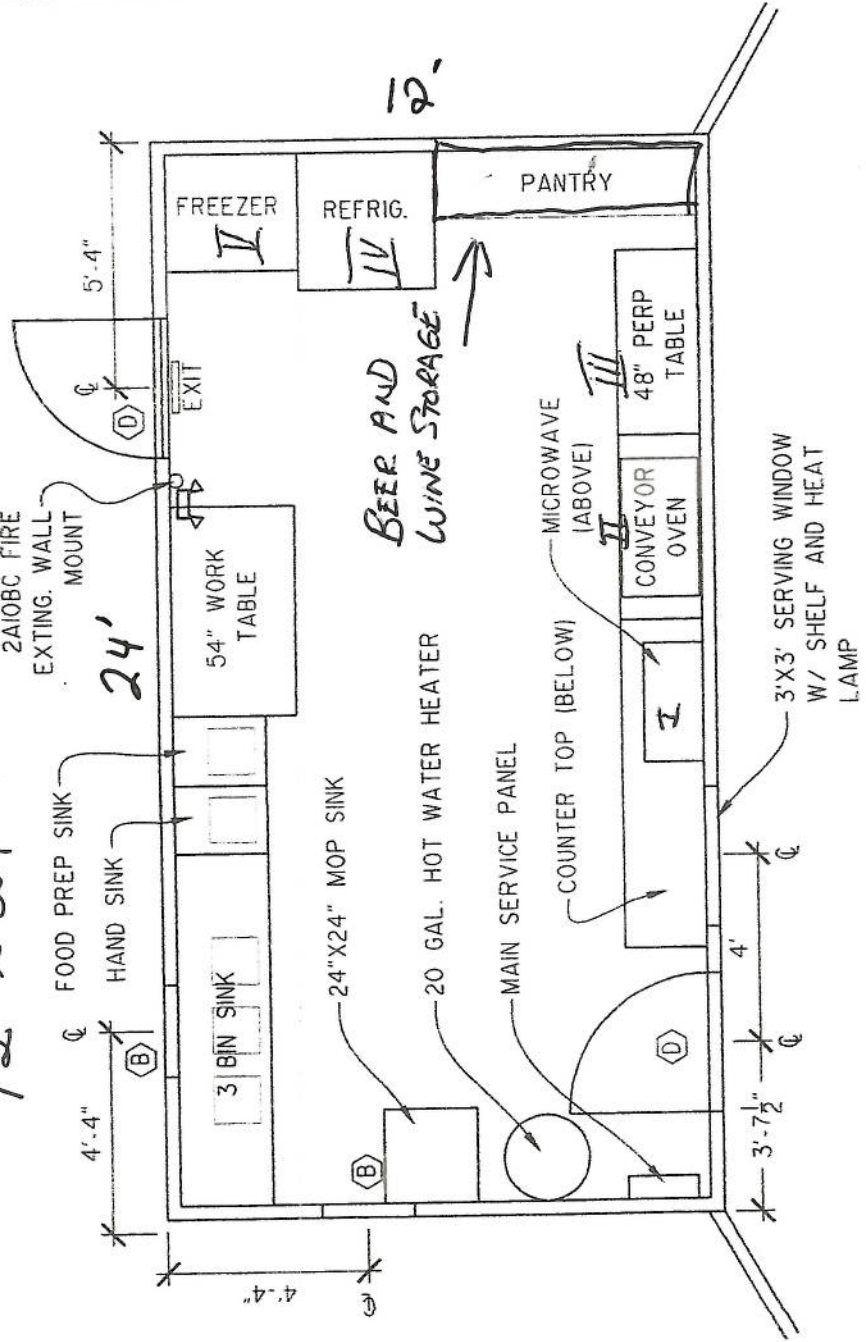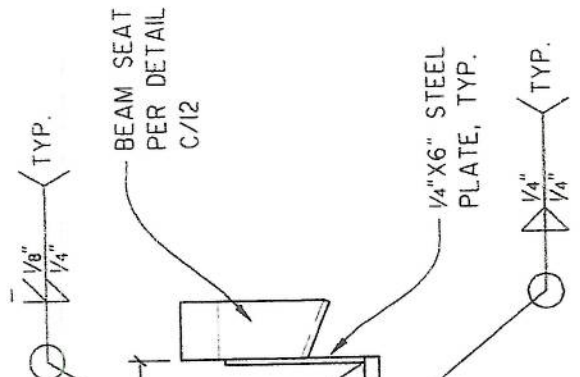

GAZEBO UPGRADE
GLEN THOMAS
NINILCHIK, ALASKA
DETAILS

PROJECT NO. 1614
DRAWN BY: ZSR
CHECKED BY: WJN
DATE: 6/29/2016
SCALE: NOTED

PROPERTY DATA:

LEGAL DESCRIPTION: TOWN AND SUBDIVISION INFORMATION THAT PROVIDES THE LOCATION OF THE PROPERTY.


PARCEL ID: 000000

ADDRESS: 1000 GLENVIEW ROAD

APR: 000000



PROJECT LOCATION:

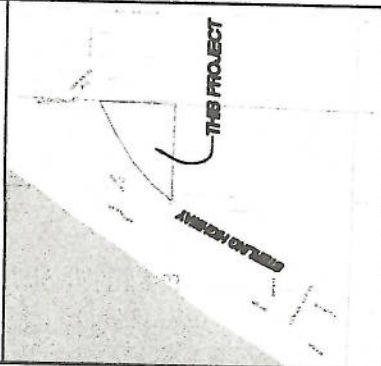

NOTES:
1) ALL SURVEY INFORMATION PER STAMPED THE SITE PLAN PREPARED BY JOHNSON SURVEYING BATED MAY 2, 2016.




NO.	REVISION	DATE

CONSULTING ENGINEERS
STRUCTURAL/DIVISION
100 BIRCH AVE
KENAI, AK 99541
TEL. (907) 383-3883
HETSONENGINEERING@ALASKA.NET



GAZEBO UPGRADE
GLEN THOMAS
NINILCHIK, ALASKA
SITE PLAN

PROJECT NO. 1000
DESIGN BY: JH
CHECKED BY: JH
DATE: 6/28/2016
SCALE: NOTED
HORIZ. NOTED
VERT. NOTED
SHEET 2 OF 2

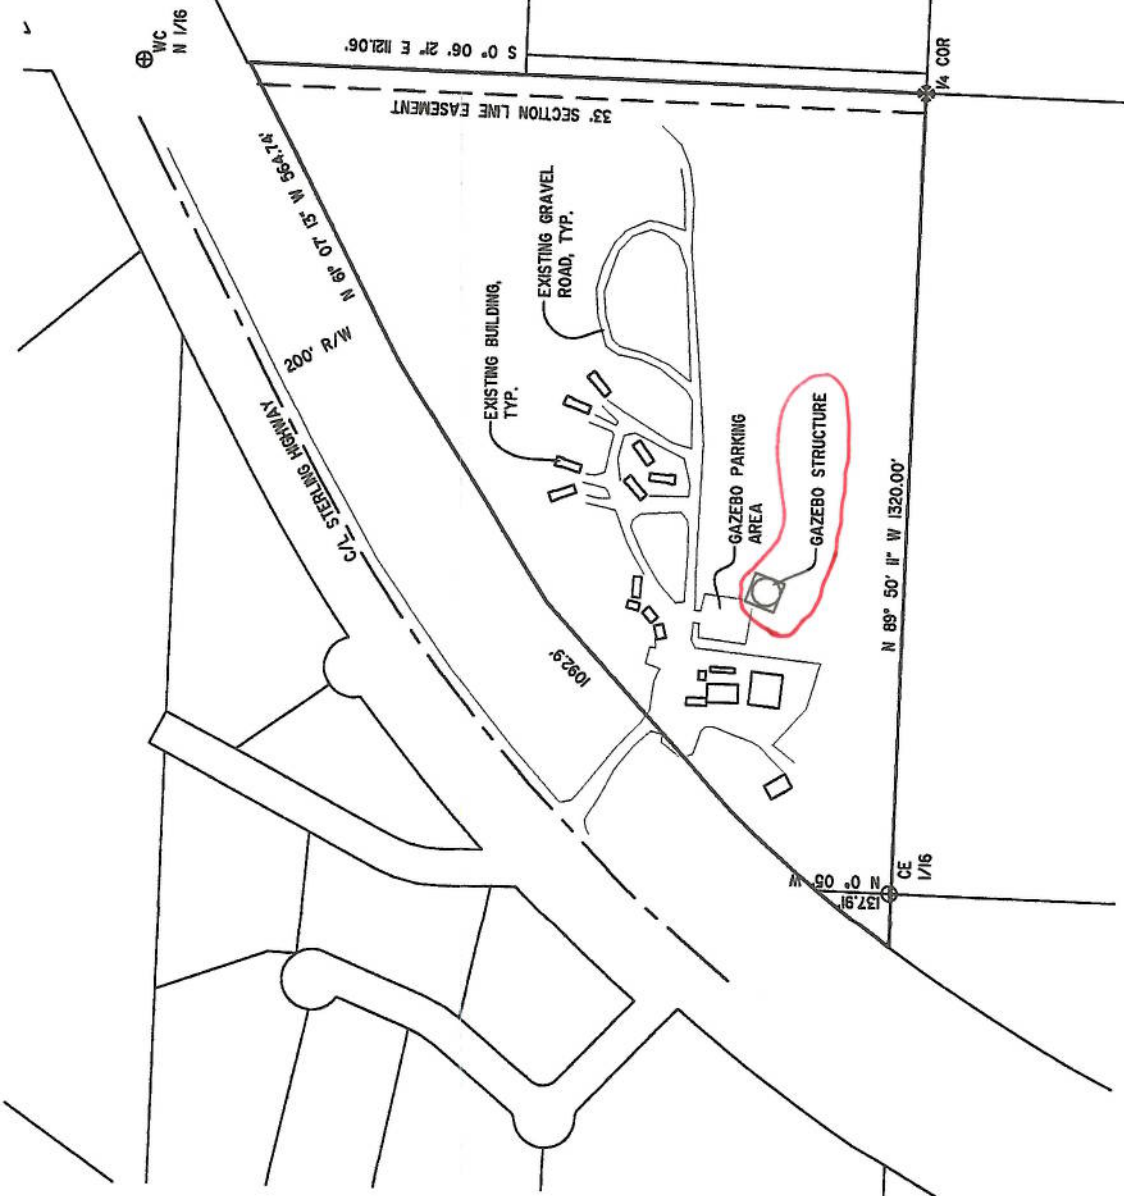

A SITE PLAN
SCALE: 1" = 200'

State of Alaska
Office of the State Fire Marshal
Plan Review

This is to certify that the plans for this building were reviewed by the *State Fire Marshal*
on July 12, 2016 for conformance with AS 18.70.010 -- 100, 13 AAC 50.027.

This certificate shall be posted in a conspicuous place on the premises named
Glen Thomas Gazebo and shall remain
posted until construction is completed.

NOTICE: Any changes or modifications to the approved plans **must** be resubmitted for
review by the *State Fire Marshal*.

Plan Review #: **2016Anch1360**

By: 

Authority: AS 18.70.080

Form: 12-741

(6/01)

Full Plan Review

Timothy Fisher
Plans Examiner

RECEIVED

MAR 21 2017

ALCOHOL, DRUGS & CONTROL UNIT