

• Bar - Lyndar Waterhole

• RV Park Office / Checkin Bear Creek RV Park

• Laundromat / Personal Garage

• Liquor Store - Lost Lake Market + Liquor

• Maint Room - Baker, wh = water heater - no pump

• Marijuana Retail Store - State & Mind Cannabis Company #17176

• Cameras
• Bathrooms - T toilet - S sink - sh - shower

• Cameras - Lost Lake Market + liquor + Lyndar Waterhole
Bear Creek RV Park


1st Floor
33506 Lynch St
Sears and Roebuck
1st #70
Future cameras



- 2nd Floor - Living area for *Caretaker Housing*
- Camera's - Future Cameras = FC
- Camera - Lost Lake Market + Liquor / Lyndee Waterhole

2nd Floor
 33508 Lincoln St
 Seward, AK 99664
 Lot #70

State of mind Cannabis Company
 Retail Marijuana License #17176

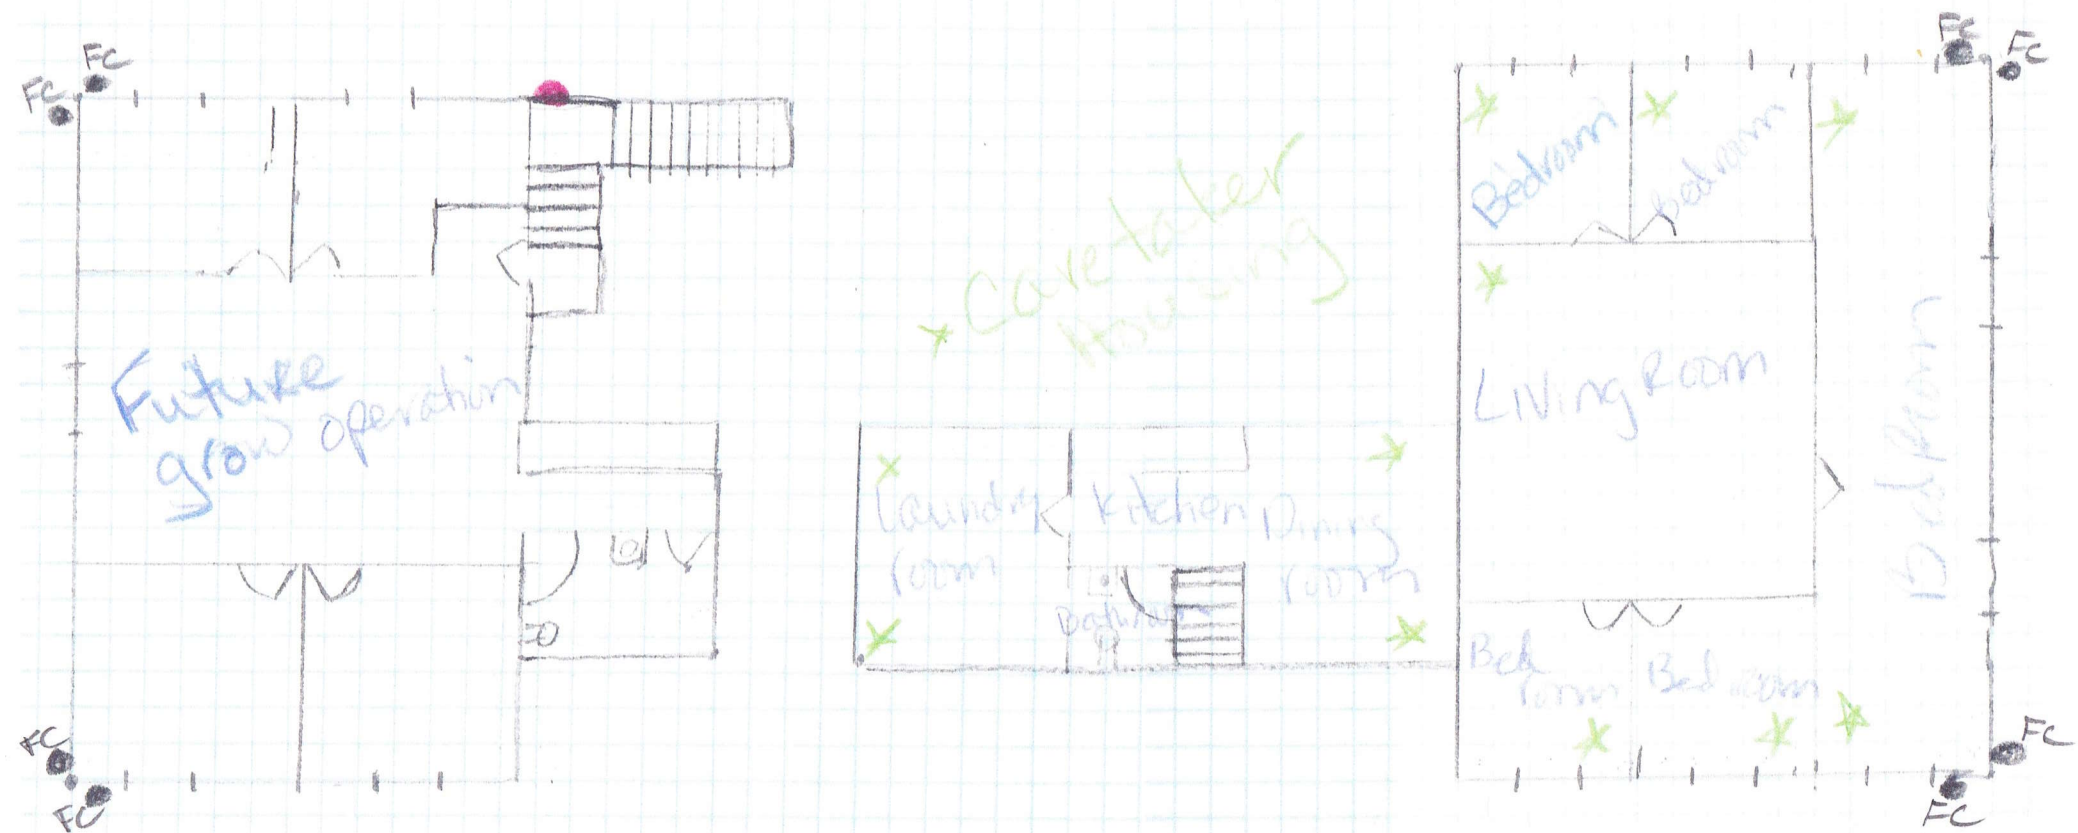


each square 2ft



OFFICIAL RIGHT-OF-WAY
ALASKA HIGHWAY

PARCEL INFORMATION		OWNER		LARGER PARCEL		REMARKS		PROJECT DESCRIPTION		SHEET NO.	
PARCEL NO.	OWNER TO BE A PART	STATE OF ALASKA DNR	LANCER	3043 AD	3043 AD	REMARKS	REMARKS	STP-000(274)	R6	R9	

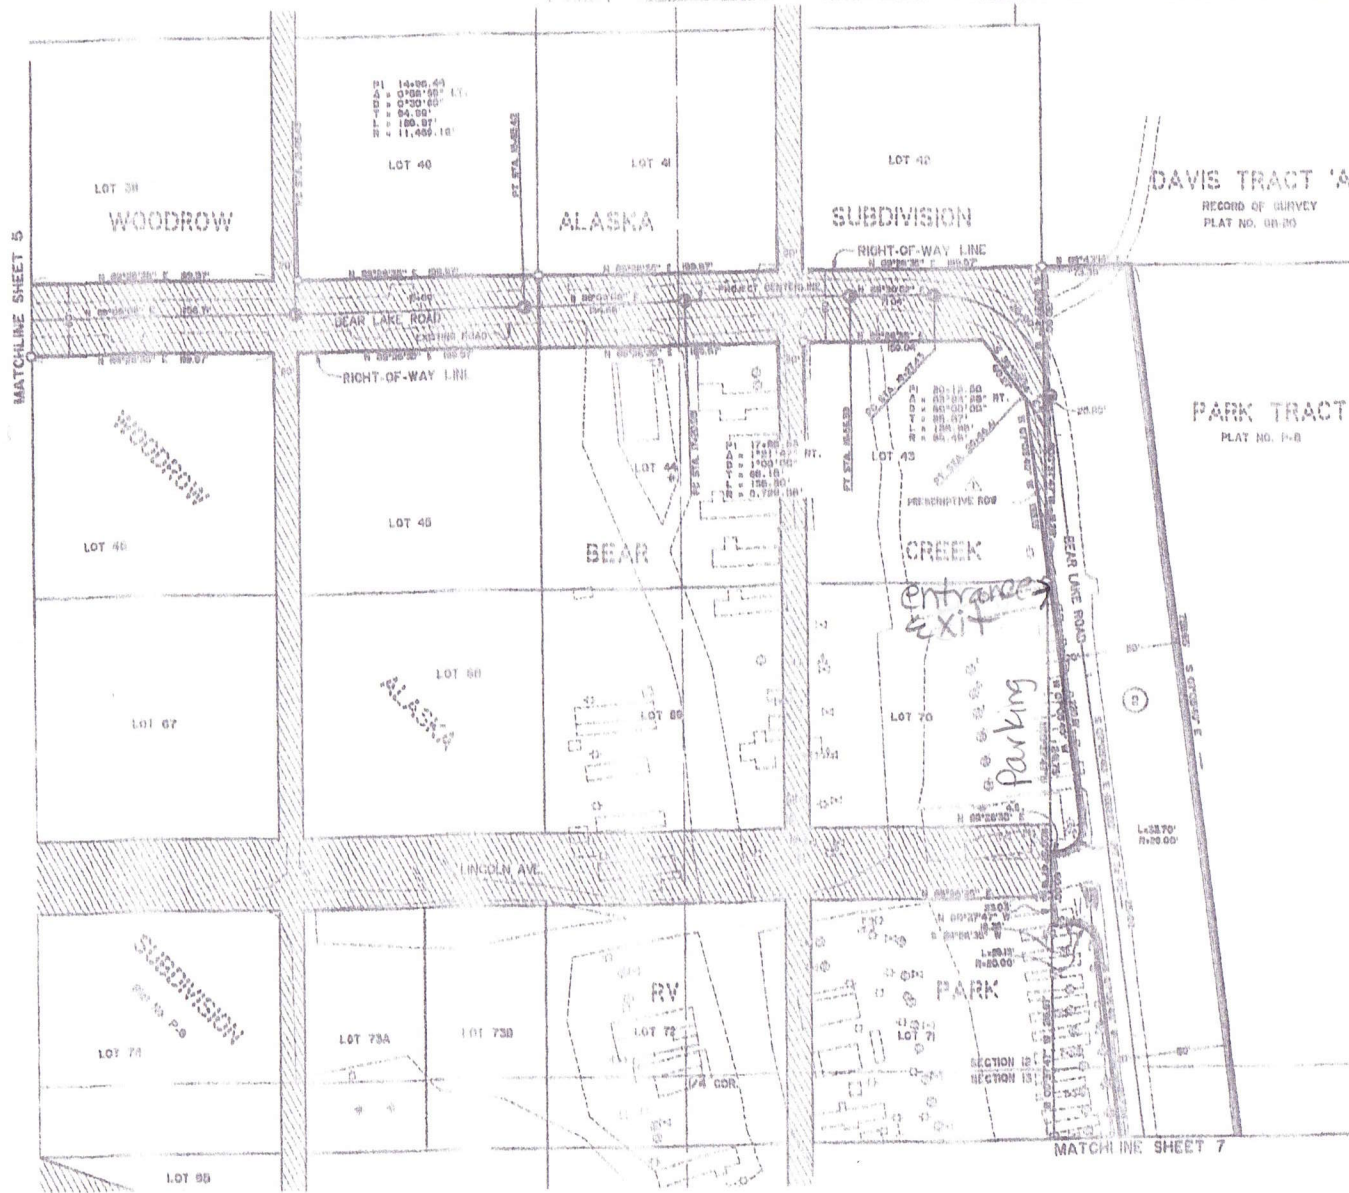

AMENDED

2/1/00	Removed	CE
2/1/00	Changed Dimensions and Tolls Parcel 2	CE
DATE	REVISION	BY

STATE OF ALASKA
DEPARTMENT OF TRANSPORTATION
PUBLIC FACILITIES
RIGHT OF WAY MAP
ALASKA PROJECT
STP-000(274)
SEWARD AREA PAVING
BEAR LAKE ROAD
SCALE: 1" = 50'
DATE: MAY 2003
BY: [Signature]

SEWARD 2008-2

State of Alaska
Dept. of Transportation and Public Facilities
4111 Aviation Avenue, Anchorage, AK 99502

Right of Way Map Alaska Project, STP-0001(274) 54991 Seward Area Paving:
Bear Lake Road

SURVEYOR'S AFFIDAVIT

The above reference subdivision plat as filed in the office of the District Recorder, Seward Recording District, under Plat File No. 2005-22 has been amended.

The corrections made are:


Sheet 4 of 9: revised parcel 2, as acquired from DNR, per 2007-000763-0,
Seward Recording District

Sheet 5 of 9: add recorders document number in the Information Table

Sheets 6 and 7 of 9: Parcel 2 - changed configuration and take area, update
Parcel Information Table for Parcel 2

The above revisions constitute the sole changes made to the plat, aside from
their notation thereon.


The above revisions do not alter lot areas and do not affect or influence any
change of ownership, drainage features, rights of way or any other items which
would adversely affect this or adjacent properties. We are therefore submitting
this plat for refiling as corrected.

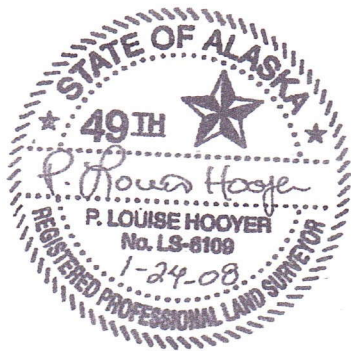

Date: 24 January 2008

P. Louise Hooyer

(Signature of Surveyor)

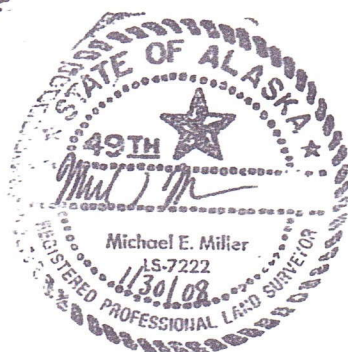

Date: 01/30/08

Michael E. Miller

(Signature of Surveyor)