


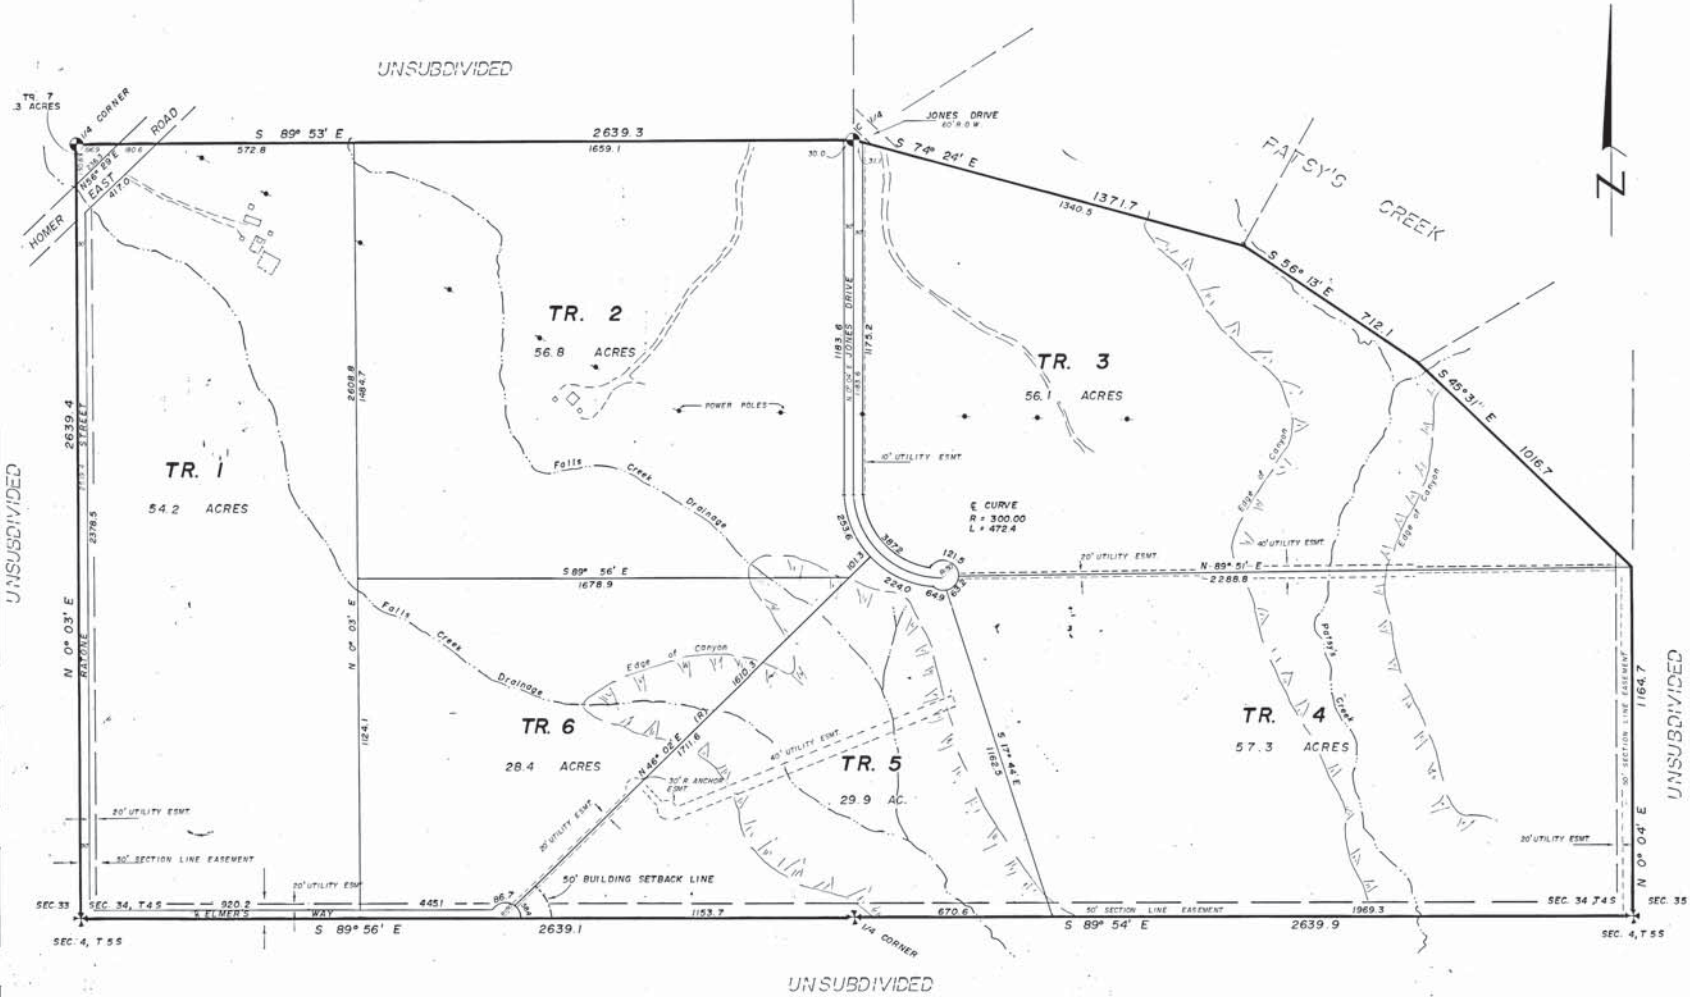

NOTES:


1. NO MONUMENTS WERE FOUND OR SET EXCEPT AS SHOWN.
2. A SETBACK OF 20' IS REQUIRED FROM ALL STREET RIGHTS-OF-WAY UNLESS A LESSER STANDARD IS APPROVED BY RESOLUTION OF THE APPROPRIATE PLANNING COMMISSION, OR UNLESS SHOWN OTHERWISE.
3. THERE IS A 10' UTILITY EASEMENT ALONG EACH SIDE OF EXISTING POWERLINES.

81-84
FILED 10-
Homer SEC. 34
DATE 11-10-81
FILE 12:00 P.M.
BY J. Anderson
J. Anderson



CERTIFICATE OF OWNERSHIP
I HEREBY CERTIFY THAT I AM THE OWNER OF THE PROPERTY SHOWN AND DESCRIBED HEREON. I HEREBY REQUEST APPROVAL OF THIS PLAN SHOWING SUCH EASEMENTS FOR PUBLIC UTILITIES AND ROADWAYS DEDICATED BY ME FOR PUBLIC USE.
RAYDEL L. JONES 204 BOX 49 HOMER, AK 99603
LINDA L. JONES BY RAYDEL L. JONES, TRUSTEE
TROY A. JONES
NOTARY PUBLIC
JERRY ANDERSON, RLS 5686-1
DATE 7/2/81

RAT. APPROVAL
THIS PLAN WAS APPROVED BY THE KENAI PENINSULA & BROOKLYN PLANNING COMMISSION AT THE MEETING OF June 2, 1981
KENAI PENINSULA & BROOKLYN
BY Frank S. Lora
AUTHORIZED OFFICIAL

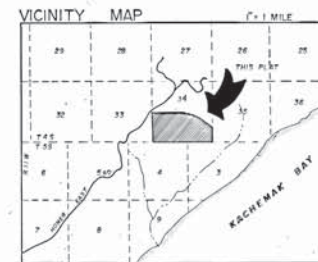

DATE: MAY 1981
SCALE: 1" = 200'
DESIGNED BY: J.S.
DRAWN BY: S.W.
JOB NO.: 1288
FLD. BK. NO.: 83-A



STANLEY'S MEADOW NO.3
SITUATED IN THE S.1/2, SEC. 34, T.4S, R.1W, S.M.
AND BEING A RESUBDIVISION OF A PORTION OF ASLS
NO. 79-225 CONTAINING 287.047 ACRES

ABILITY SURVEYS
JERRY ANDERSON, RLS 5686-1 BOX 1203 HOMER, ALASKA