



The information depicted hereon is for a graphical representation only of best available sources. The Kenai Peninsula Borough assumes no responsibility for any errors on this map.

Aerial View




Section Line Easement Vacation



PRELIMINARY PLAT

ESolomon, KPB
Date: 12/8/2015

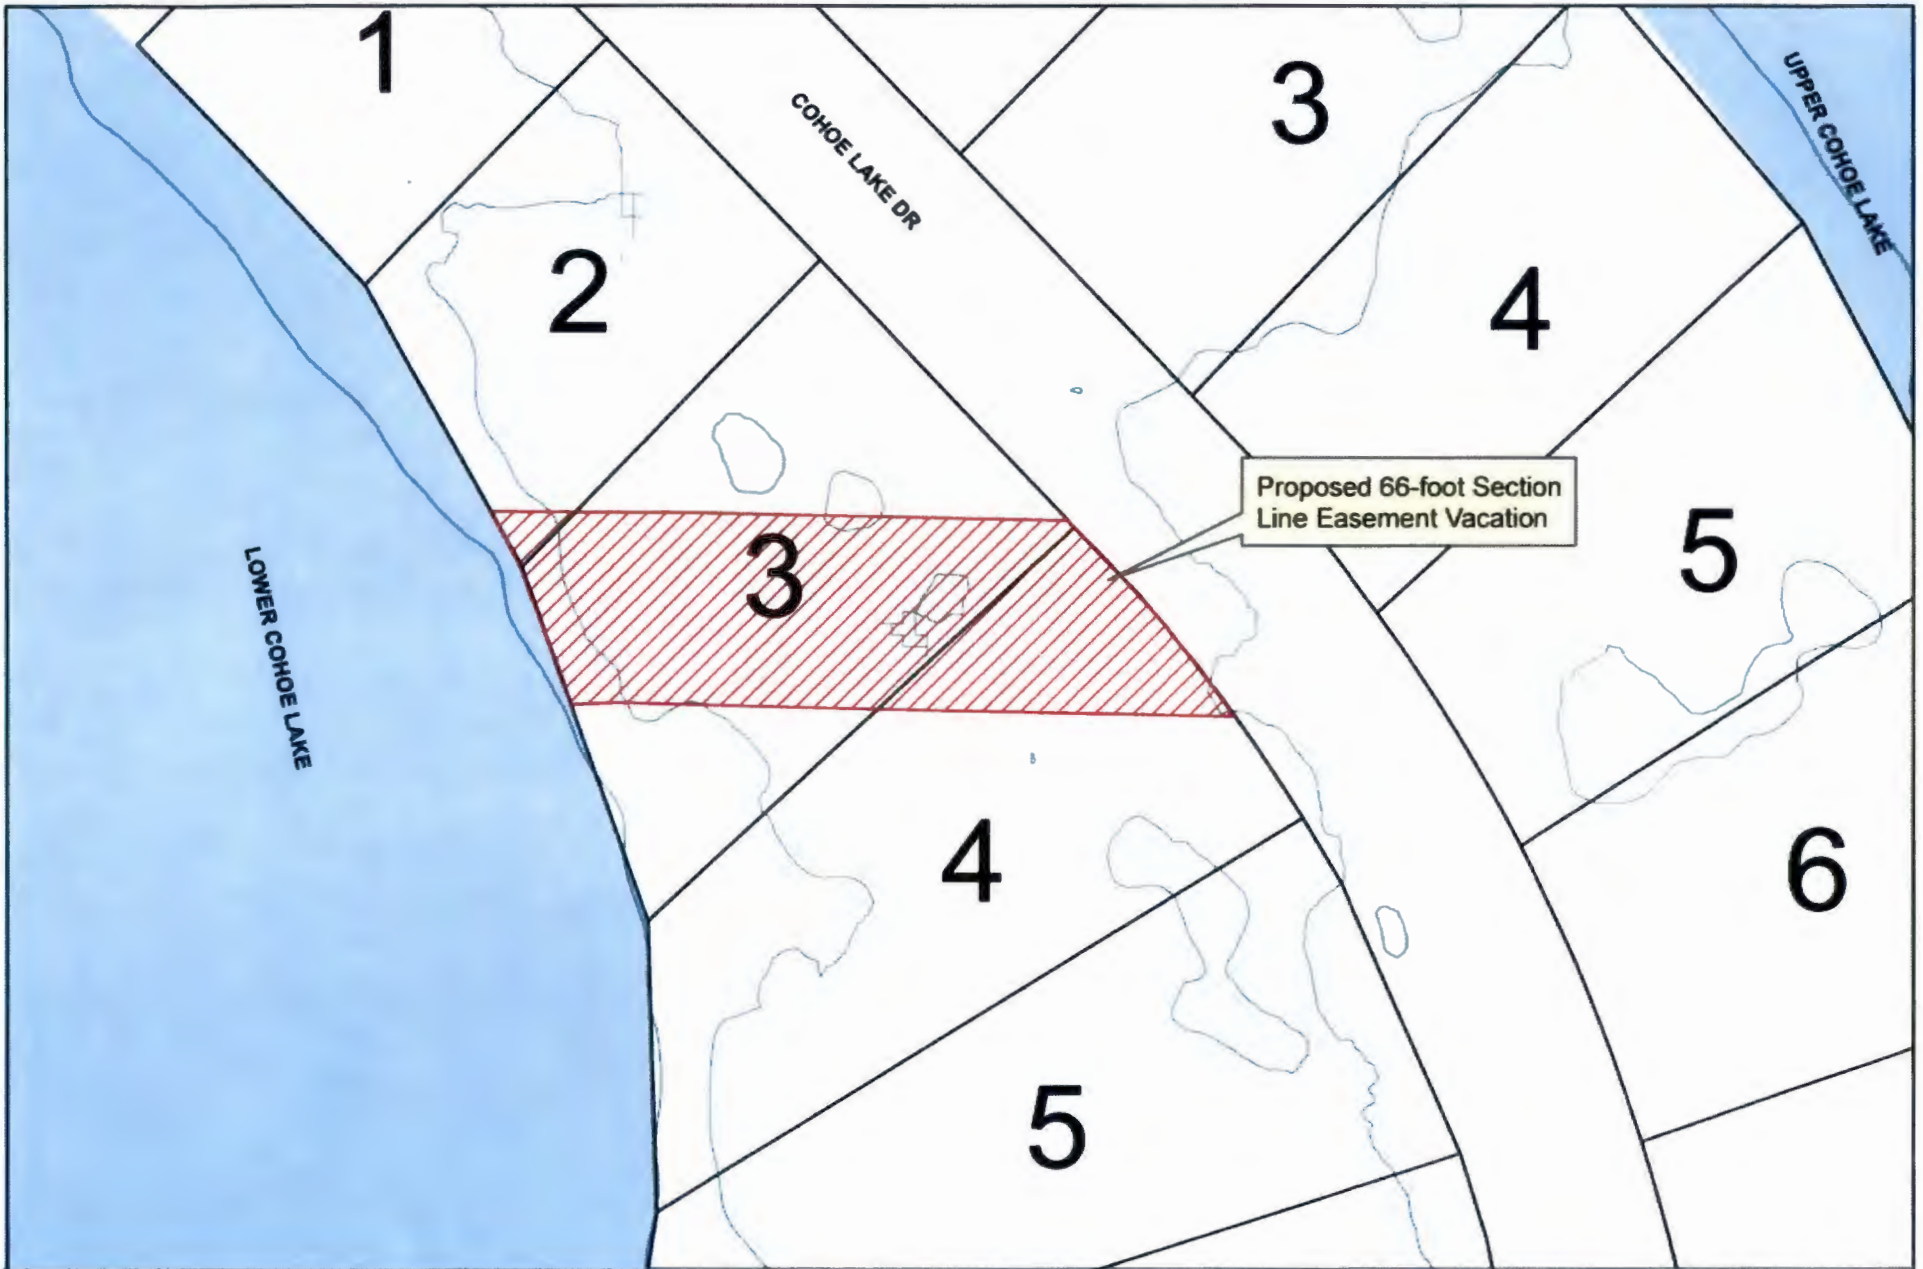



The information depicted hereon is for a graphical representation only of best available sources. The Kenai Peninsula Borough assumes no responsibility for any errors on this map.

Date: 1/11/2016

Kenai Peninsula Borough Planning Department

Four-foot Contours

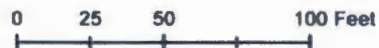

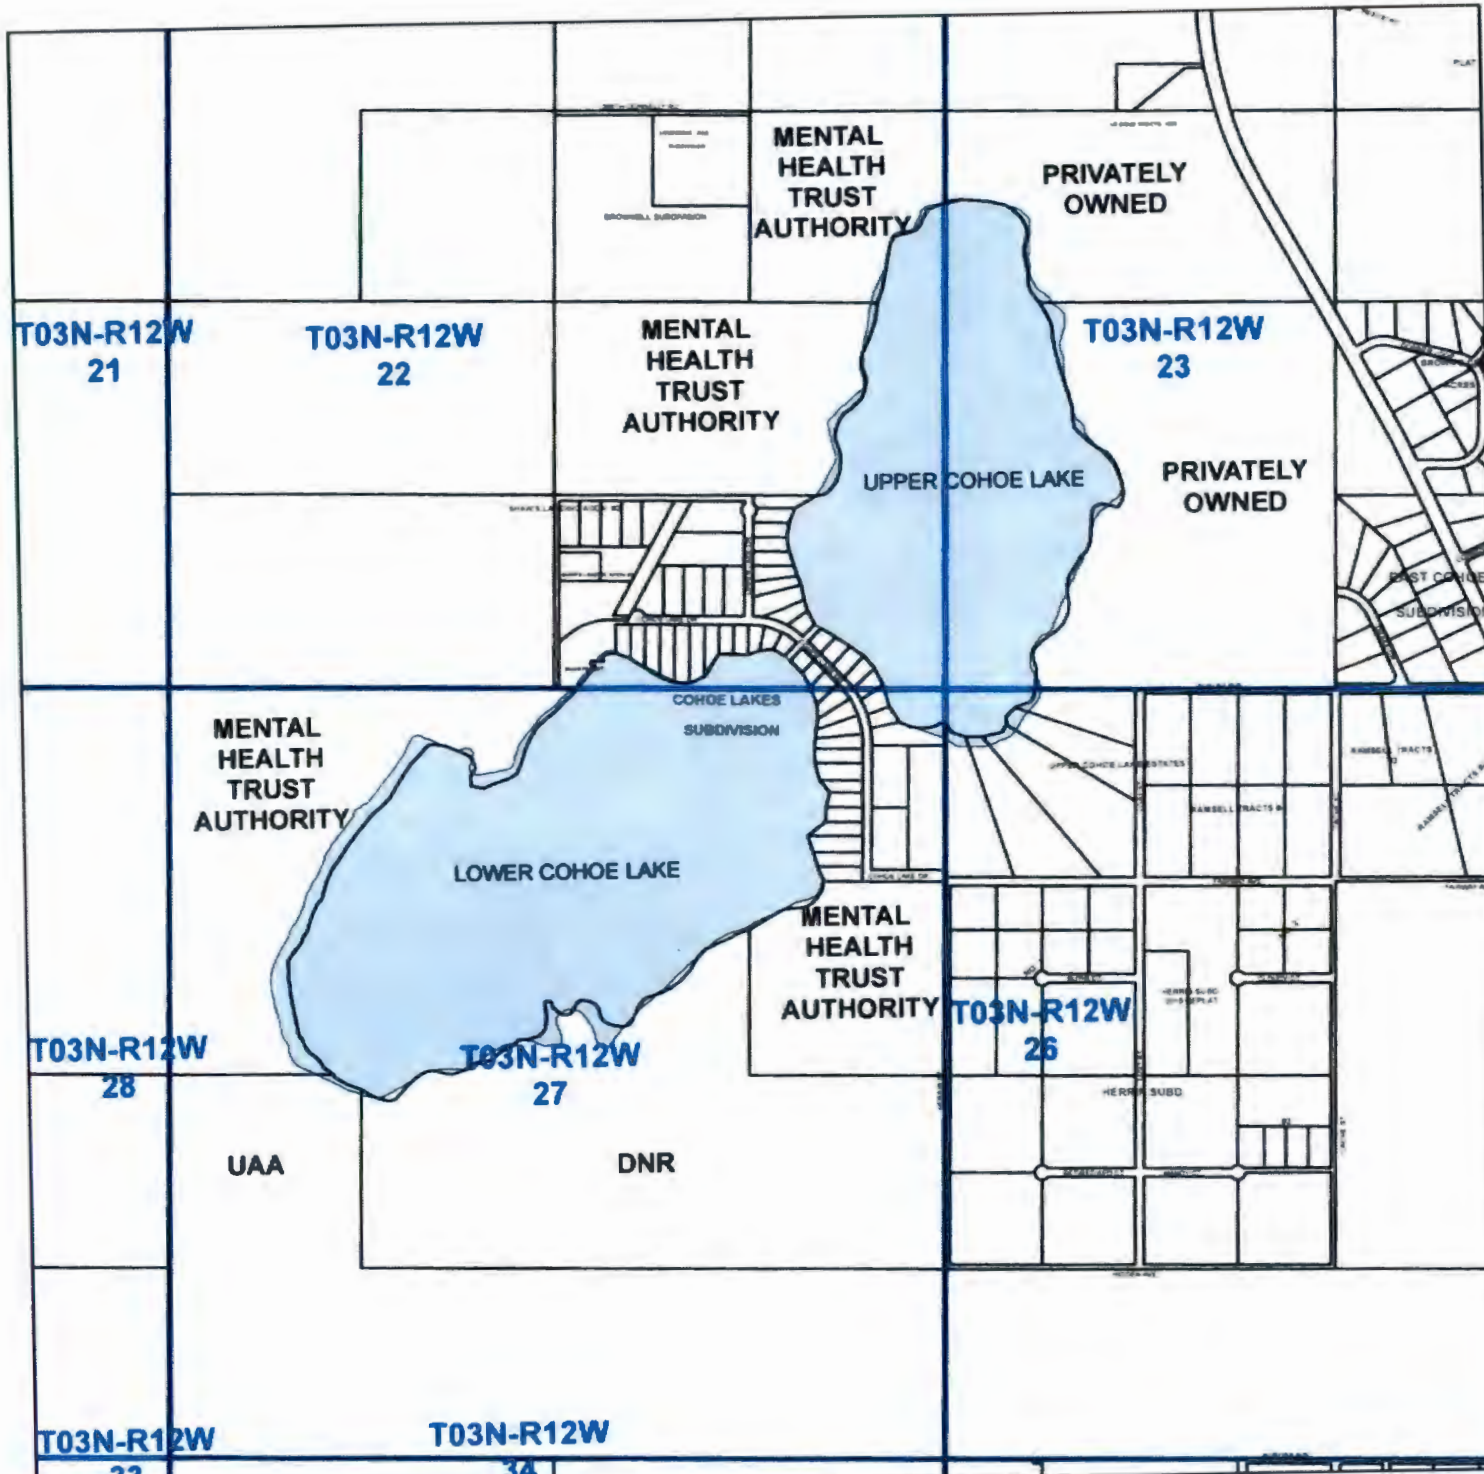



Date: 1/11/2016

Author: M Sweppy

The information depicted hereon is for a graphical representation only of best available sources. The Kenai Peninsula Borough assumes no responsibility for any errors on this map.

The State Department of Natural Resources is the final authority for the existence and width of section line easements.



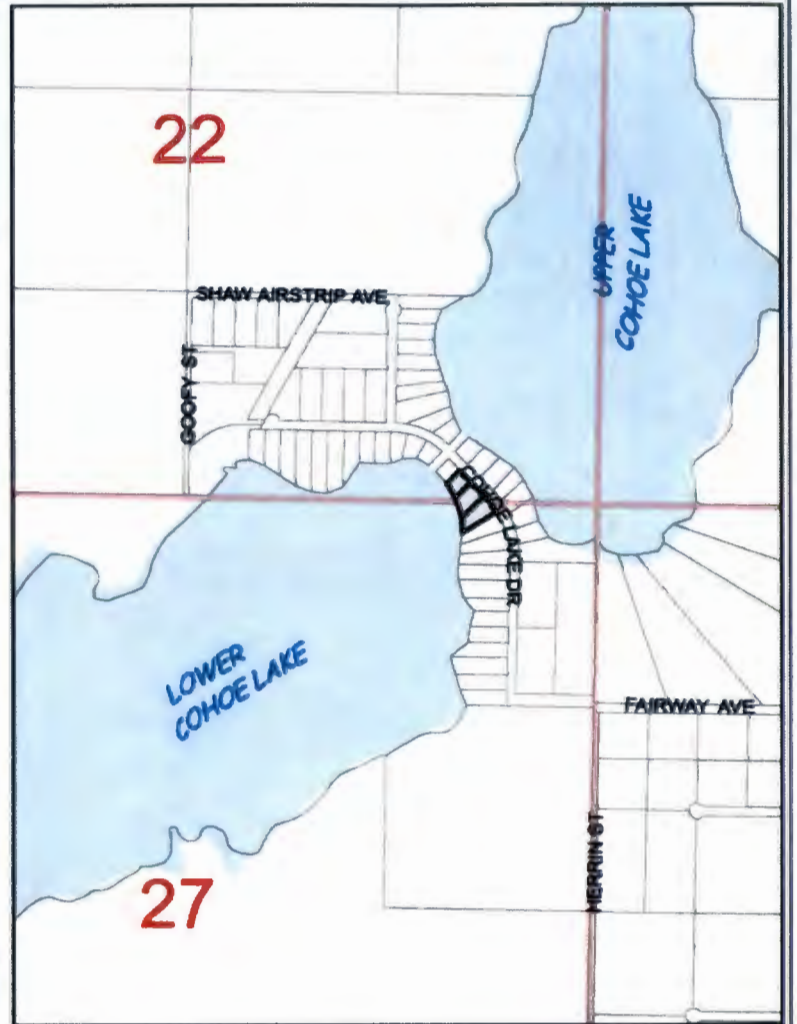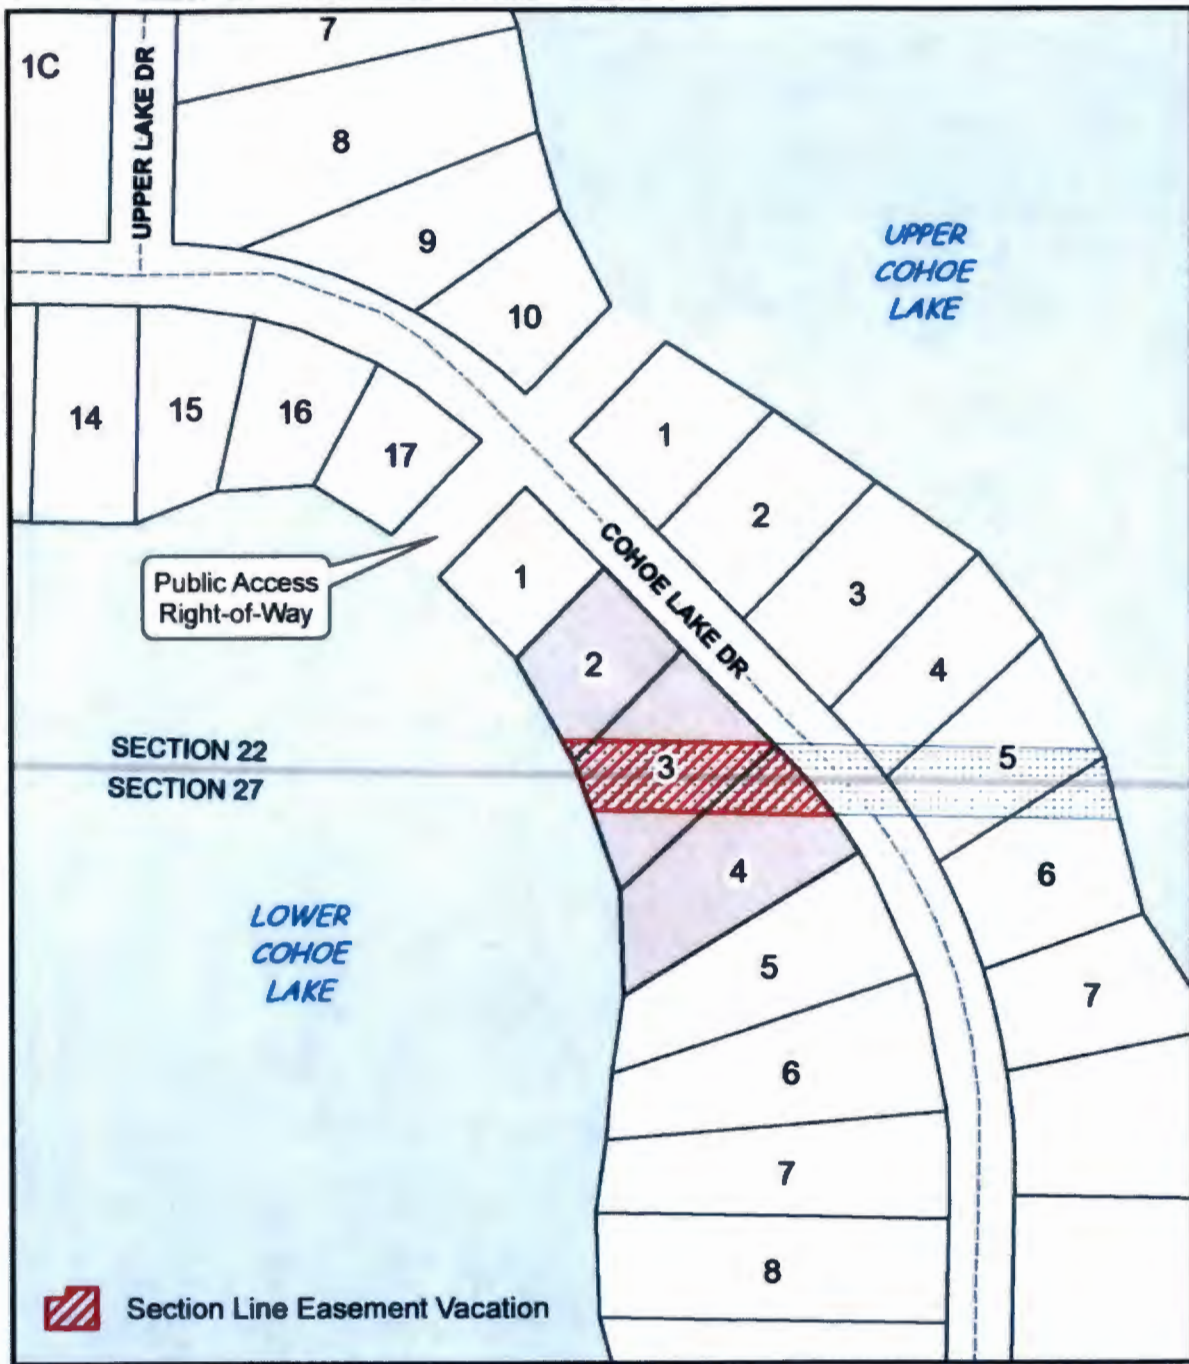

0 625 1,250 2,500 Feet

KPB 2016-004
T03N R12W S22 & 27
COHOE



ESolomon, KPB
 Date: 12/8/2015



The information depicted hereon is for a graphical representation only of best available sources. The Kansas Peninsula Borough assumes no responsibility for any errors on this map.