
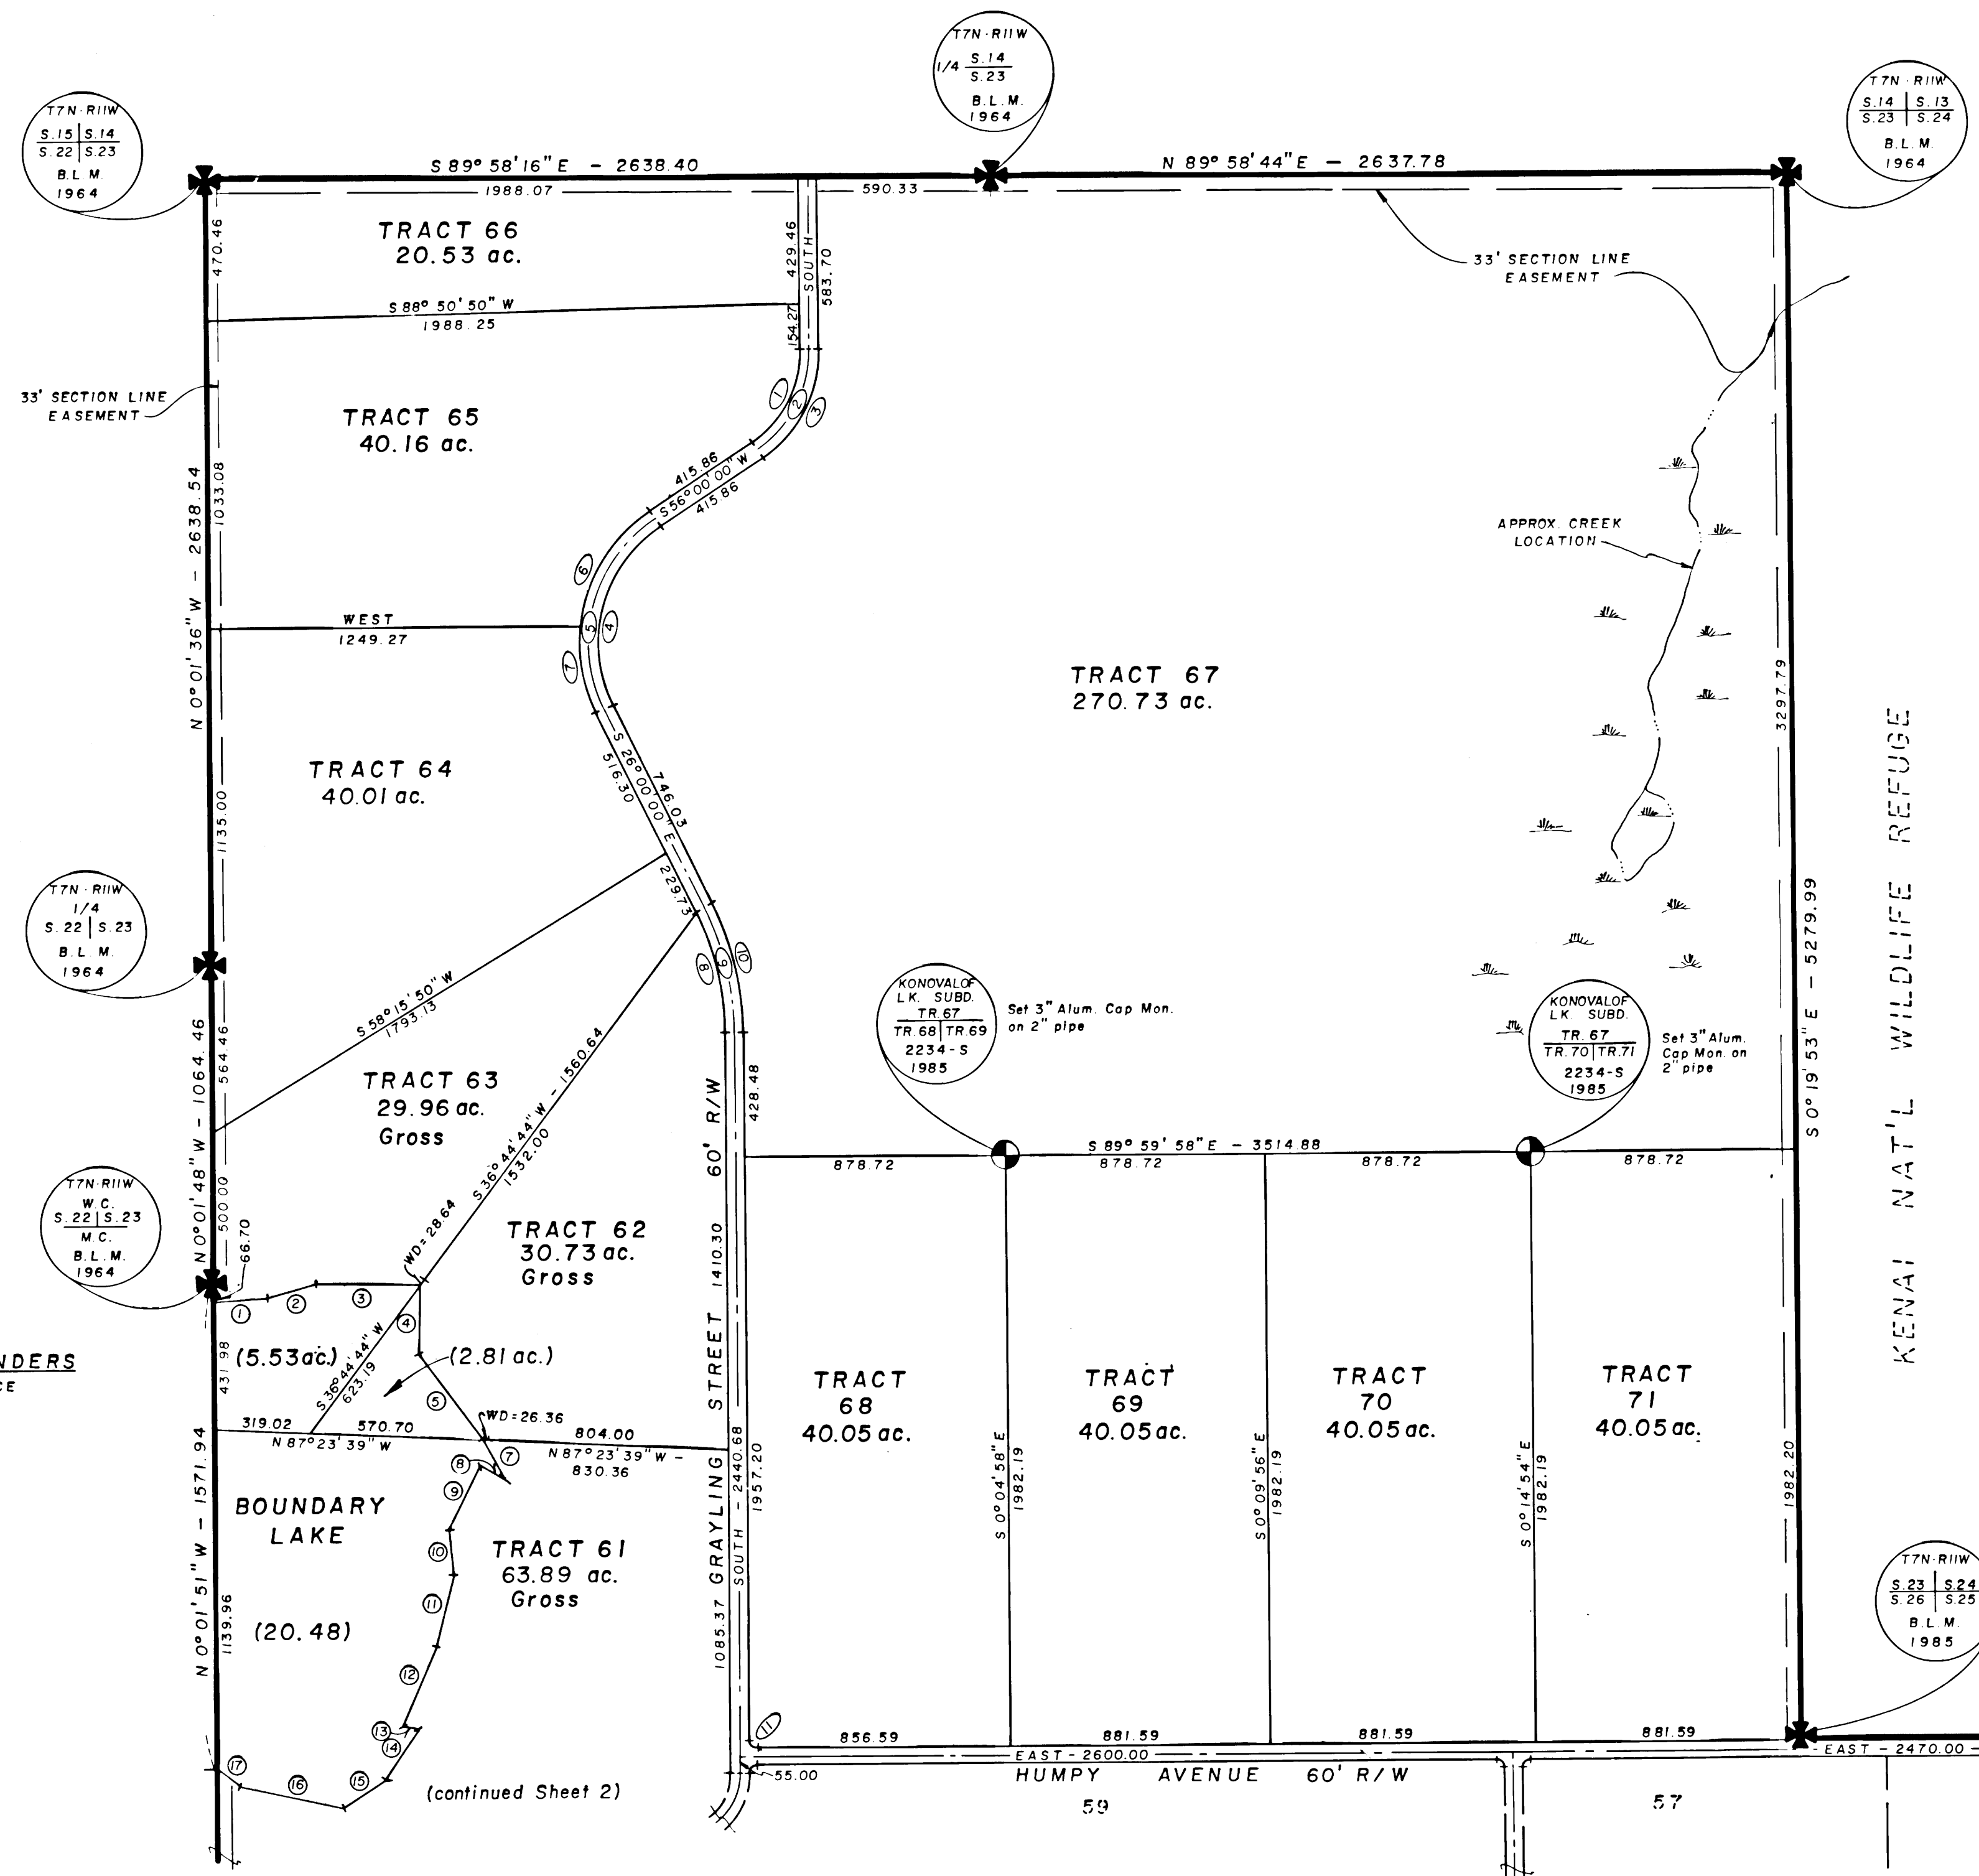


UNSUBDIVIDED

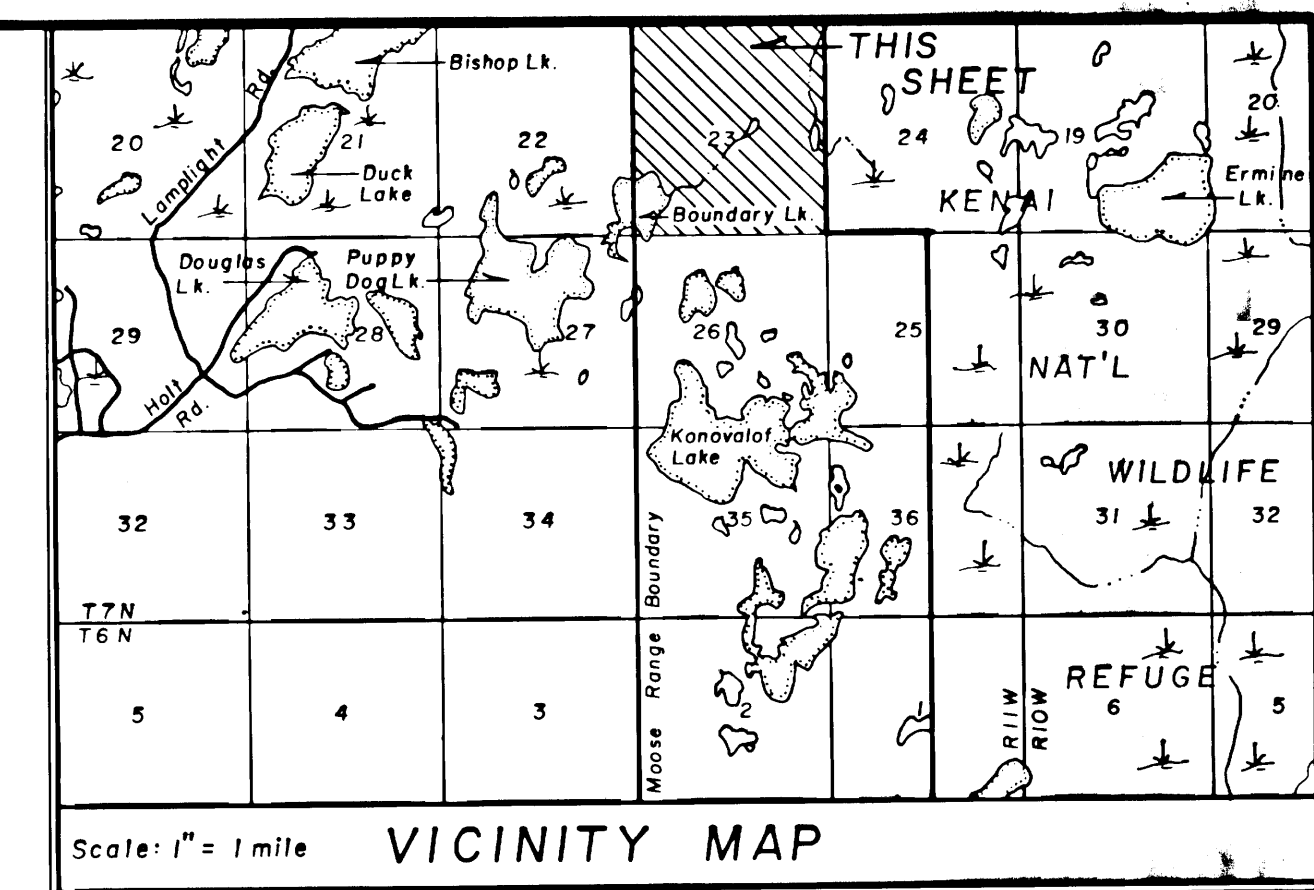

BOUNDARY LAKE MEANDERS

NO.	BEARING	DISTANCE
1	N 85°26'12" E	184.10
2	N 73°19'56" E	168.34
3	S 88°20'27" E	347.12
4	S 01°50'21" W	229.53
5	S 34°40'03" E	359.77
6	S 34°29'08" E	167.73
7	N 58°29'22" W	115.29
8	S 25°55'55" W	235.38
9	S 06°06'15" E	155.78
10	S 18°42'04" W	355.73
11	S 05°26'12" W	179.97
12	N 83°15'48" W	42.30
13	S 18°00'06" W	190.86
14	S 56°48'59" W	172.96
15	N 77°43'46" W	355.44
16	N 52°31'05" W	93.57

CURVE DATA - Sheet 1 of 4

NO.	RADIUS	DELTA	TANGENT	LENGTH
1	370.00	56°00'00"	196.73	361.63
2	400.00	56°00'00"	212.68	390.95 (C/L)
3	430.00	56°00'00"	228.64	420.28
4	470.00	82°00'00"	408.56	672.65
5	500.00	82°00'00"	434.64	715.59 (C/L)
6	530.00	49°30'50"	244.41	458.01
7	530.00	32°39'10"	154.41	300.51
8	920.00	26°00'00"	212.40	417.48
9	950.00	26°00'00"	219.32	431.10 (C/L)
10	980.00	26°00'00"	226.25	444.71
11	25.00	90°00'00"	25.00	39.27

OLD MAN LAKE MEANDERS - Sheet 3 of 4 (see sheet 3)

NO.	BEARING	DISTANCE	NO.	BEARING	DISTANCE
117	N 64°50'45" E	713.84	129	S 17°54'42" W	205.35
118	S 47°40'39" E	137.35	130	S 68°05'23" W	141.53
119	S 58°47'50" E	173.19	131	S 89°28'30" W	207.30
120	S 21°04'41" W	159.14	132	S 79°48'01" W	209.85
121	S 07°30'13" W	310.75	133	N 16°00'35" W	62.16
122	S 60°27'52" E	140.24	134	S 63°53'49" W	75.39
123	S 24°22'50" E	220.26	135	S 55°26'55" W	178.76
124	S 38°26'17" W	384.70	136	S 64°41'41" W	41.64
125	S 23°45'56" W	484.81	137	N 12°04'51" W	170.34
126	S 14°09'53" W	177.56	138	N 09°49'39" E	407.41
127	S 04°50'12" W	380.48	139	N 66°14'22" E	258.20
128	S 17°56'11" E	147.74	140	N 00°38'20" E	96.68
			141	N 85°49'14" W	166.28
			142	N 26°06'46" W	145.28
			143	S 21°00'06" W	54.09
			144	N 78°16'28" W	179.46
			145	N 16°20'39" W	212.15
			146	N 03°22'41" E	207.74
			147	N 41°26'44" W	395.41
			148	N 03°41'13" W	445.23
			149	N 45°58'06" E	236.74
			150	N 87°29'54" E	129.50

SQUIRREL LAKE MEANDERS - Sheet 3 of 4 (see sheet 3)

NO.	BEARING	DISTANCE	NO.	BEARING	DISTANCE	NO.	BEARING	DISTANCE	NO.	BEARING	DISTANCE
284	S 59°03'49" E	144.72	294	N 02°04'57" W	57.33	304	N 84°28'11" W	224.29	314	S 66°16'05" E	66.11
285	S 84°05'16" E	125.79	295	S 64°08'06" E	80.80	305	N 85°05'47" W	129.94	315	N 78°16'52" E	136.97
286	S 25°49'37" E	222.70	296	S 23°50'53" W	78.95	306	N 66°10'43" W	141.25	316	N 03°44'56" W	73.85
287	S 07°04'08" W	229.61	297	S 55°07'09" E	67.14	307	S 31°44'00" E	70.86	317	S 62°43'43" W	80.44
288	S 46°02'55" W	136.62	298	S 16°41'20" W	77.31	308	S 30°17'47" W	160.15	318	N 41°57'45" W	79.97
289	S 09°50'13" W	305.35	299	N 76°12'21" W	53.20	309	N 60°45'06" W	147.07	319	N 13°01'59" E	144.70
290	S 23°40'32" E	143.84	300	N 26°59'57" W	55.70	310	N 18°00'49" W	112.79	320	N 13°13'54" W	442.59
291	N 84°01'52" E	66.55	301	S 42°29'31" W	90.69	311	N 20°46'39" E	143.68	321	N 76°31'31" E	128.55
292	N 34°52'17" E	80.65	302	S 28°32'30" E	57.09	312	N 01°42'44" E	116.59			
293	N 67°54'11" E	183.06	303	S 71°30'50" W	79.97	313	N 44°27'48" E	172.83			

Plat Approval

THIS PLAT WAS APPROVED BY THE KENAI PENINSULA BOROUGH PLANNING COMMISSION AT THE MEETING OF July 8, 1985

KENAI PENINSULA BOROUGH
BY: Ralph A. Johnson
AUTHORIZED OFFICIAL

Notes:

1. BASE BEARING OF THIS PLAT IS DERIVED FROM SOLAR OBSERVATION AT SECTION CORNER COMMON TO SECTIONS 13, 18, 19 and 24, TOWNSHIP 6 NORTH, RANGES 10 and 11 WEST, S.M.
2. THERE SHALL BE A 20' MINIMUM BUILDING SETBACK FROM ALL DEDICATED R.O.W.'S UNLESS A LESSER STANDARD IS APPROVED BY RESOLUTION OF THE APPROPRIATE PLANNING COMMISSION.
3. MEANDER LINES ARE PHOTOGRAMMETRICALLY INTERPRETED FROM BLACK AND WHITE AERIAL PHOTOGRAPHY FLOWN IN OCTOBER 1984.
4. ALL MEANDER COURSES RUN FROM ANGLE POINT TO ANGLE POINT WITH TRACT LINE INTERSECTIONS MONUMENTED BY A WITNESS CORNER/MEANDER CORNER AT A WITNESS DISTANCE DENOTED AS "WD".
5. ALL TRACT CORNERS, ANGLE POINTS AND WITNESS CORNERS ARE MONUMENTED WITH A 5/8" x 30" REBAR WITH YELLOW PLASTIC CAP AFFIXED WITH #2234-S.
6. NO INDIVIDUAL WATER SUPPLY OR SEWAGE DISPOSAL SYSTEM SHALL BE PERMITTED ON ANY TRACT UNLESS SUCH SYSTEM IS LOCATED, CONSTRUCTED AND EQUIPPED IN ACCORDANCE WITH THE REQUIREMENTS, STANDARDS AND RECOMMENDATIONS OF THE ALASKA DEPT. OF ENVIRONMENTAL CONSERVATION WHICH GOVERN THOSE SYSTEMS.
7. THE 20' BUILDING SETBACK ALONG ALL R.O.W.'S SHALL ALSO BE A UTILITY EASEMENT WITH CLEARING RESTRICTED TO THE FRONT 10' OF SAID EASEMENT.
8. A 10' UTILITY EASEMENT SHALL BE PROVIDED ON EACH SIDE OF ALL TRACT LINES.
9. A PORTION OF SOME TRACTS MAY INCLUDE AREAS OF MUSKEG AND MARSH.
10. THE ORDINARY HIGH WATER LINE OF KONOVALOF LAKE AND OLD MAN LAKE FORM THE WATER BOUNDARIES OF ALL ADJOINING TRACTS.

Certificate of Ownership and Dedication


WE HEREBY CERTIFY THAT WE ARE THE OWNERS OF THE PROPERTY SHOWN AND DESCRIBED HEREON AND THAT WE HEREBY ADOPT THIS PLAN OF SUBDIVISION, AND DEDICATE ALL RIGHT-OF-WAYS TO PUBLIC USE AND GRANT ALL EASEMENTS TO THE USE SHOWN.

Ralph A. Johnson
RALPH A. JOHNSON, PRESIDENT
Salamatof Native Association, Inc.

James O. Segura
JAMES O. SEGURA, VICE PRESIDENT
Salamatof Native Association, Inc.

Notary's Acknowledgment

FOR: Ralph A. Johnson
James O. Segura
SUBSCRIBED AND SWORN TO BEFORE ME, THIS 20 DAY OF November, 1985

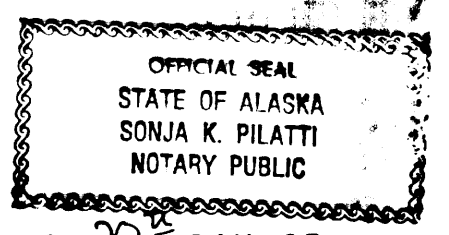

Sonja K. Platti
NOTARY PUBLIC, STATE OF ALASKA



11-13-85
MY COMMISSION EXPIRES

Surveyor's Certificate

I, GARY D. DRASKY, CERTIFY THAT I AM A REGISTERED LAND SURVEYOR, THAT THIS PLAT IS A TRUE AND CORRECT REPRESENTATION OF LANDS SURVEYED BY ME OR UNDER MY DIRECT SUPERVISION; THAT THE DISTANCES AND BEARINGS ARE SHOWN CORRECTLY AND THE ERROR OF CLOSURE FOR FIELD TRAVERSES DOES NOT EXCEED ONE PART IN 5000; AND THAT ALL PERMANENT EXTERIOR CONTROL MONUMENTS, ALL OTHER MONUMENTS, AND LOT CORNERS HAVE BEEN SET AND STAKED.

Gary D. Drasky
Signature, Registered Land Surveyor

2234-S
Reg. No. November 20, 1985
Date

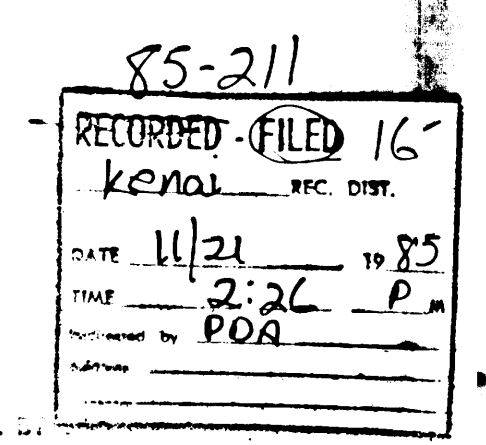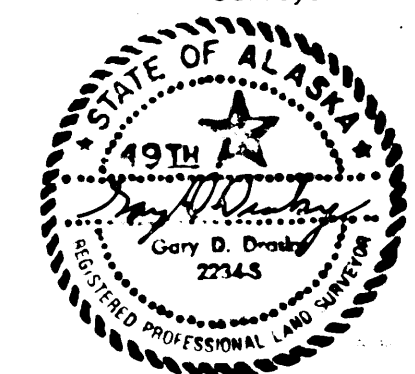

CERTIFICATE OF APPROVAL
DEPARTMENT OF ENVIRONMENTAL CONSERVATION
This subdivision has been reviewed in accordance with 18AAC71-145 and is approved subject to any noted restrictions.
LeRoy H. Ede
SIGNATURE TITLE DATE 11-20-85

KONOVALOF LAKE SUBDIVISION

located within Section 23, W1/2 S.25, S.26, S.35, W1/2 S.36, T7N, R11W and Section 2, W1/2 S.1, T6N, R11W, S.M., Alaska

CONSISTING OF 79 TRACTS - CONTAINING 3526.42 ACRES, GROSS

Prepared for: Salamatof Native Association
P.O. Box 2682
Kenai, AK 99611

Prepared by: PROFESSIONAL DESIGN ASSOCIATES
P.O. Box 4406, Kenai, AK 99611

W.O. #08H DATE: NOV. 1, 1985 SCALE: 1" = 400'
DRAFTED: Andy D. Burt CHECKED: G.D.D. K.P.B. File # 85-224


AMENDED PLAT: 10/1/86
1) Pg. 4 of 4: changed detail to "Dungeoness" Road & dedicated.
2) changed bearing on Tr. 58/59 to read N 59°55'03" E.

BOUNDARY LAKE MEANDERS

NO.	BEARING	DISTANCE
15	S 56°48'59" W	172.96
16	N 77°43'46" W	355.44
17	N 52°35'05" W	93.57

PINE CONE LAKE MEANDERS - Sheet 2 of 4

NO.	BEARING	DISTANCE
173	S 71°03'57" E	163.29
174	S 42°31'17" E	173.99
175	S 29°30'19" E	200.87
176	S 09°08'14" W	81.57
177	S 71°07'09" W	254.54
178	S 59°08'25" W	217.42
179	N 49°20'14" W	344.54
180	N 38°00'18" W	176.93
181	N 17°28'12" E	91.92
182	N 82°47'08" E	227.45
183	N 51°08'09" E	239.54

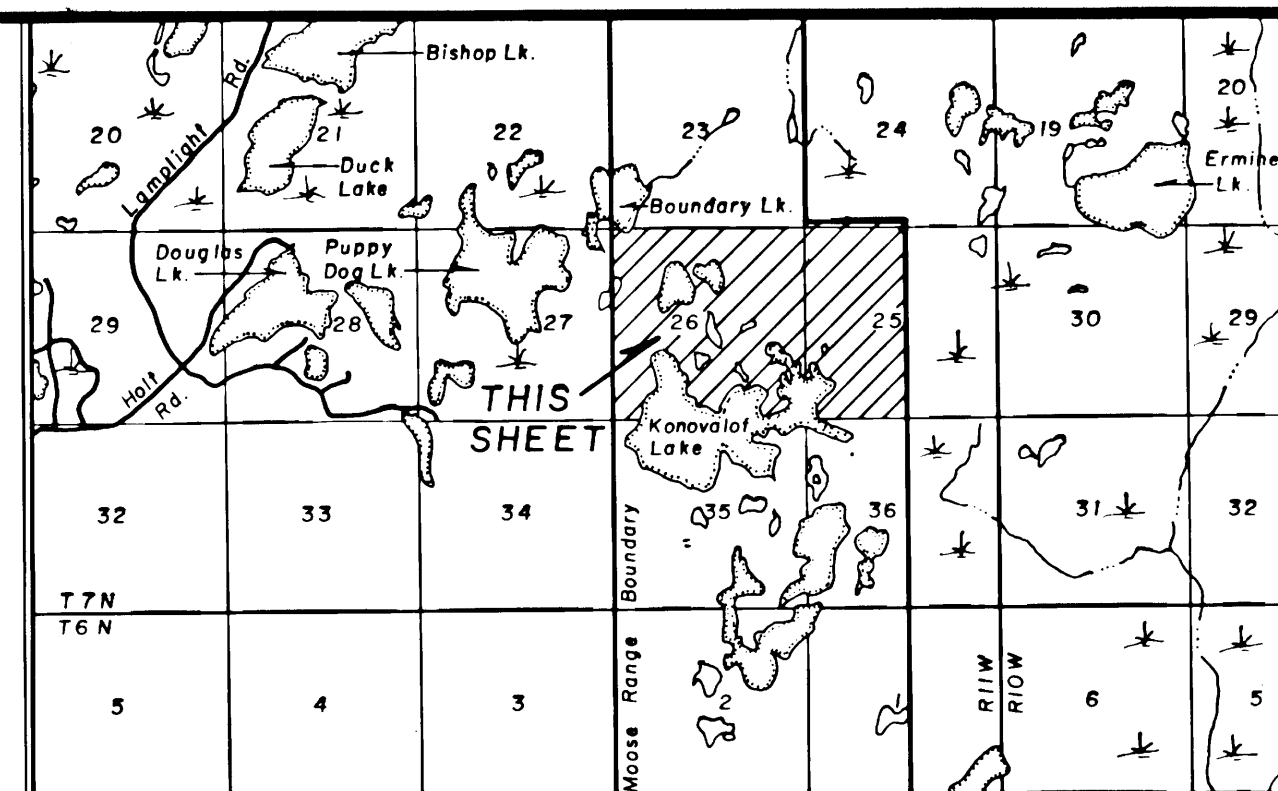

Scale: 1" = 1 mile VICINITY MAP

REFLECTION LAKE MEANDERS - Sheet 2 of 4

NO.	BEARING	DISTANCE	NO.	BEARING	DISTANCE
151	S 87°05'56" E	161.75	162	S 60°33'56" W	143.45
152	S 06°33'16" E	124.18	163	N 84°42'24" W	198.98
153	N 50°31'41" W	90.48	164	N 54°35'30" W	104.43
154	S 61°19'56" E	81.09	165	N 07°47'21" E	297.32
155	S 37°42'56" E	314.92	166	N 30°42'46" W	104.45
156	S 00°36'59" E	275.16	167	N 21°01'57" E	457.33
157	S 16°58'42" W	119.18	168	N 37°11'00" E	266.41
158	S 49°11'18" W	115.28	169	S 77°33'31" E	139.62
159	N 79°03'04" W	113.05	170	S 15°28'02" W	111.03
160	S 70°33'34" W	387.09	171	S 79°22'15" E	87.80
161	S 19°30'15" W	87.62	172	N 07°27'25" E	139.08

CURVE DATA - Sheet 2 of 4

NO.	RADIUS	DELTA	TANGENT	LENGTH
12	25.00	90°00'00"	25.00	39.27
13	25.00	90°00'00"	25.00	39.27
14	25.00	90°00'00"	25.00	39.27
15	30.00	90°00'00"	30.00	47.12
16	175.30	49°39'46"	81.12	151.95
17	205.30	49°39'46"	95.00	177.95(C/L)
18	235.30	49°39'46"	108.88	203.96
19	720.00	49°40'56"	333.31	624.33
20	750.00	49°40'56"	347.20	650.34(C/L)
21	780.00	49°40'56"	361.09	676.35
22	872.14	25°00'00"	193.35	380.54
23	902.14	25°00'00"	200.00	393.63(C/L)
24	932.14	25°00'00"	206.65	406.72
25	25.00	115°00'00"	39.24	50.18
26	35.00	65°00'00"	22.30	39.71
27	50.00	286°15'37"	37.50	249.81(Cul-de-Sac)
28	25.00	90°00'00"	25.00	39.27
29	25.00	90°00'00"	25.00	39.27

Notes:

1. BASE BEARING OF THIS PLAT IS DERIVED FROM SOLAR OBSERVATION AT SECTION CORNER COMMON TO SECTIONS 13, 18, 19 and 24, TOWNSHIP 6 NORTH, RANGES 10 and 11 WEST, S.M.
2. THERE SHALL BE A 20' MINIMUM BUILDING SETBACK FROM ALL DEDICATED ROW'S UNLESS A LESSER STANDARD IS APPROVED BY RESOLUTION OF THE APPROPRIATE PLANNING COMMISSION.
3. MEANDER LINES ARE PHOTOGRAMMETRICALLY INTERPRETED FROM BLACK AND WHITE AERIAL PHOTOGRAPHY FLOWN IN OCTOBER 1984.
4. ALL MEANDER COURSES RUN FROM ANGLE POINT TO ANGLE POINT WITH TRACT LINE INTERSECTIONS MONUMENTED BY A WITNESS CORNER/MEANDER CORNER AT A WITNESS DISTANCE DENOTED AS "WD".
5. ALL TRACT CORNERS, ANGLE POINTS AND WITNESS CORNERS ARE MONUMENTED WITH A 2" x 3" x 30" REBAR WITH YELLOW PLASTIC CAP AFFIXED WITH # 2234-S.
6. NO INDIVIDUAL WATER SUPPLY OR SEWAGE DISPOSAL SYSTEM SHALL BE PERMITTED ON ANY TRACT UNLESS SUCH SYSTEM IS LOCATED, CONSTRUCTED AND EQUIPPED IN ACCORDANCE WITH THE REQUIREMENTS, STANDARDS AND RECOMMENDATIONS OF THE ALASKA DEPT. OF ENVIRONMENTAL CONSERVATION WHICH GOVERN THOSE SYSTEMS.
7. THE 20' BUILDING SETBACK ALONG ALL ROW'S SHALL ALSO BE A UTILITY EASEMENT WITH CLEARING RESTRICTED TO THE FRONT 10' OF SAID EASEMENT.
8. A 10' UTILITY EASEMENT SHALL BE PROVIDED ALONG EACH SIDE OF ALL TRACT LINES.
9. A PORTION OF SOME TRACTS MAY INCLUDE AREAS OF MUSKEG AND MARSH.
10. THE ORDINARY HIGH WATER LINE OF KONOVALOF LAKE AND OLD MAN LAKE FORM THE WATER BOUNDARIES OF ALL ADJOINING TRACTS.

Amended Plat 10/11/86 changed to 10/11/86 SHEET 2 of 4

KONOVALOF LAKE SUBDIVISION

located within Section 23, W1/2 S.25, S.26, S.35, W1/2 S.36, T7N, R11W and Section 2, W1/2 S.1, T6N, R11W, S.M., Alaska

CONSISTING OF 79 TRACTS - CONTAINING 3526.42 ACRES, GROSS

Prepared for: Salamatof Native Association
P.O. Box 2682
Kenai, AK 99611

Prepared by: **PROFESSIONAL DESIGN ASSOCIATES**
P.O. Box 4406, Kenai, AK 99611

W.O. # 08H DATE: NOV. 1, 1985 SCALE: 1" = 400'
DRAFTED: *Kenai & Inuvik* CHECKED: G.D.D. K.P.B. File # 85-224

KONOVALOF LAKE MEANDERS - Sheet 2 of 4

NO.	BEARING	DISTANCE	NO.	BEARING	DISTANCE	NO.	BEARING	DISTANCE
18	N 17°22'09" E	130.56	35	S 46°37'50" E	95.19	52	N 17°10'52" E	175.70
19	N 11°27'02" W	277.70	36	S 16°53'59" W	96.10	53	N 36°00'06" W	98.24
20	N 39°43'07" E	529.84	37	S 49°12'52" E	191.30	54	N 37°02'59" E	240.19
21	N 00°14'08" W	172.59	38	S 11°43'19" E	93.05	55	N 64°56'22" E	182.22
22	N 26°17'13" E	216.51	39	S 47°30'31" W	170.45	56	N 77°23'11" E	252.08
23	S 29°38'26" E	84.40	40	S 09°56'29" W	116.91	57	S 85°55'26" E	163.30
24	N 26°35'06" E	155.79	41	S 36°07'40" E	112.17	58	S 71°52'35" E	135.30
25	N 44°40'25" W	242.03	42	S 66°27'24" E	164.36	59	N 51°48'31" E	110.73
26	N 02°55'48" E	183.97	43	S 58°12'43" E	149.43	60	S 77°20'41" E	126.78
27	N 80°56'51" E	81.96	44	S 17°29'51" E	246.16	61	S 28°29'45" E	154.50
28	N 18°44'16" E	161.45	45	S 62°45'57" E	116.65	62	S 15°39'57" E	174.43
29	N 77°36'30" E	184.34	46	S 76°26'59" E	76.32	63	S 21°40'14" E	140.85
30	S 39°52'24" E	227.69	47	N 49°00'08" E	89.63	64	S 29°10'38" W	90.76
31	S 12°55'37" E	111.79	48	S 58°53'11" E	99.50	65	S 76°46'57" E	102.04
32	S 35°18'00" E	102.41	49	S 25°56'24" E	128.88	66	S 12°53'39" E	96.07
33	S 78°18'11" E	70.09	50	N 43°56'24" E	73.75	67	S 50°08'31" E	305.84
34	S 03°26'51" E	96.16	51	N 63°22'37" E	155.30	68	S 04°50'41" W	121.78

MOCCASIN LAKE MEANDERS - Sheet 2 of 4

NO.	BEARING	DISTANCE	NO.	BEARING	DISTANCE	NO.	BEARING	DISTANCE
194	N 25°55'23" E	194.55	204	S 27°19'16" E	118.72	214	N 25°00'49" W	62.44
195	N 06°05'47" W	134.00	205	S 50°34'06" E	171.25	215	S 87°04'28" W	53.77
196	N 02°08'22" W	126.78	206	S 70°12'03" E	171.99	216	N 53°16'18" W	110.91
197	N 57°11'42" E	151.14	207	S 77°40'15" E	114.09	217	N 69°07'27" W	153.56
198	N 72°46'17" E	163.26	208	S 63°39'12" E	123.21	218	S 78°41'16" W	106.14
199	N 44°08'19" E	100.60	209	S 39°24'01" E	107.79	219	N 64°19'40" W	171.89
200	S 63°43'30" E	179.63	210	S 08°52'55" W	79.81	220	N 81°58'11" W	87.59
201	S 28°37'27" E	172.72	211	S 51°52'38" W	75.65	221	S 84°21'13" W	148.36
202	S 10°34'19" E	126.47	212	S 85°00'16" W	224.80	222	N 35°54'41" W	228.27
203	S 31°13'04" E	176.72	213	N 78°05'59" W	185.07			

DOT LAKE MEANDERS - Sheet 2 of 4


NO.	BEARING	DISTANCE
184	S 59°06'22" E	155.83
185	S 52°32'31" E	211.53
186	S 48°22'09" E	195.87
187	S 12°23'51" W	209.88
188	S 42°17'25" W	148.66
189	N 77°47'21" W	174.98
190	N 50°17'14" W	402.51
191	N 15°57'00" E	213.14
192	N 21°40'10" E	105.29
193	N 54°43'52" E	98.31

SPRIT LAKE MEANDERS - Sheet 3 of 4

NO.	BEARING	DISTANCE	NO.	BEARING	DISTANCE
223	N 84°47'59" E	96.34	233	N 18°52'57" W	88.98
224	S 57°02'57" E	222.04	234	N 19°50'56" E	71.71
225	S 12°02'06" W	113.24	235	N 54°25'05" E	58.96
226	S 18°00'15" E	100.17	236	S 89°00'38" E	70.09
227	S 44°23'02" E	107.48	237	N 62°59'17" E	34.26
228	S 39°21'28" W	232.70	238	N 22°12'37" W	23.00
229	S 04°46'22" E	115.69	239	N 71°02'18" E	70.69
230	S 85°44'05" W	281.12	240	S 31°39'29" E	76.58
231	N 71°18'31" W	185.07	241	N 52°38'47" E	87.93
232	N 45°58'16" W	262.14	242	N 23°54'05" E	258.98

PAPOOSE LAKE MEANDERS - Sheet 3 of 4

NO.	BEARING	DISTANCE	NO.	BEARING	DISTANCE	NO.	BEARING	DISTANCE
243	S 02°17'51" E	93.87	254	S 33°40'40" E	74.19	265	N 39°21'41" W	246.61
244	S 64°20'26" E	109.21	255	S 39°11'42" W	170.66	266	N 39°34'01" W	90.24
245	S 13°25'45" E	147.04	256	N 72°28'57" W	105.91	267	N 47°18'16" W	75.43
246	S 83°49'08" W	117.08	257	S 20°03'14" E	133.28	268	N 13°45'44" E	159.67
247	S 31°07'32" E	211.50	258	S 71°45'26" E	33.86	269	N 68°45'09" E	89.50
248	S 79°51'39" E	169.33	259	S 20°10'19" W	110.49	270	N 34°48'55" W	110.95
249	N 53°34'28" W	106.70	260	S 51°54'06" W	166.52	271	N 18°57'01" E	310.93
250	N 06°28'54" W	132.54	261	N 78°08'17" W	122.13	272	N 73°33'48" E	121.81
251	S 58°41'15" E	200.31	262	N 01°27'21" W	70.05	273	S 59°21'01" E	96.64
252	S 08°47'07" E	145.02	263	N 28°54'49" W	158.33			
253	S 43°09'56" W	85.16	264	N 73°17'23" W	81.39			

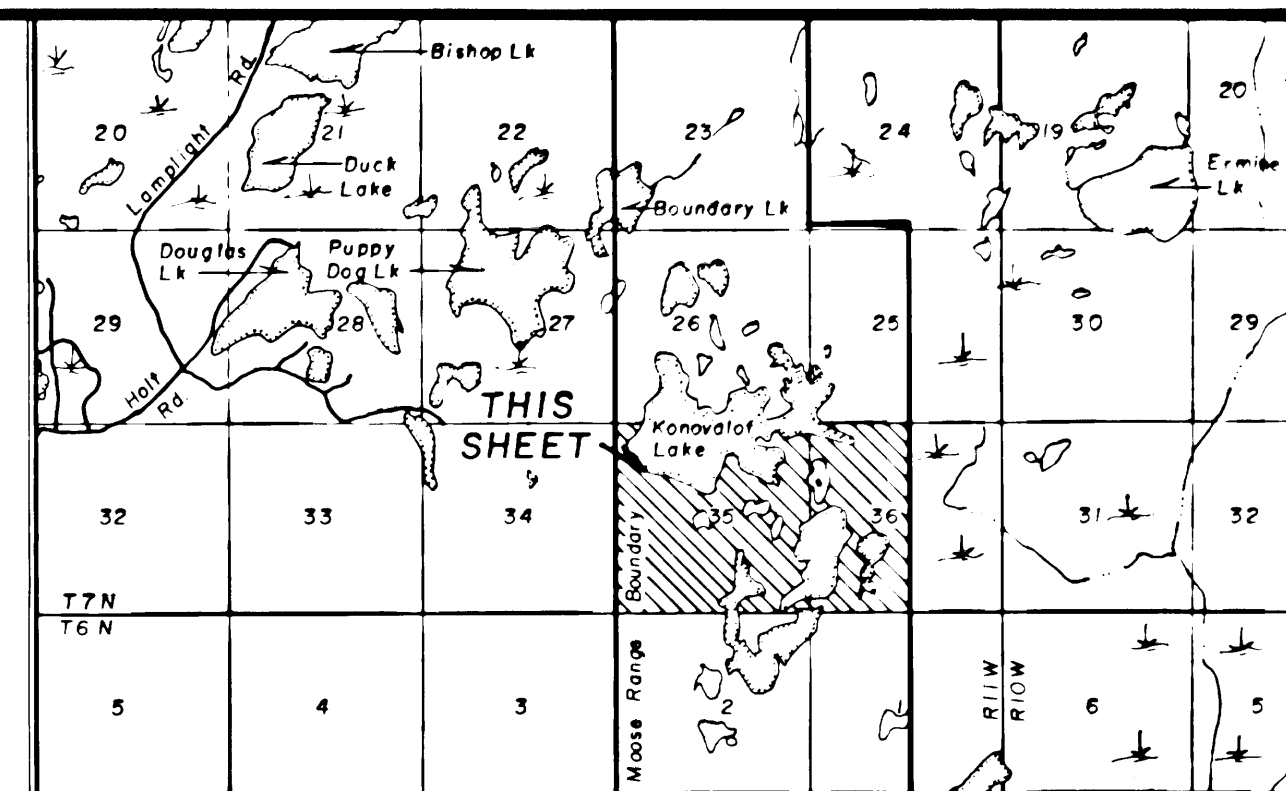

CURVE DATA - Sheet 3 of 4

NO.	RADIUS	DELTA	TANGENT	LENGTH
30	30.00	89°59'33"	30.00	47.12
31	30.00	90°00'27"	30.00	47.13
32	977.92	50°00'00"	456.01	853.39
33	1007.92	50°00'00"	470.00	879.57(C/L)
34	1037.92	36°21'23"	340.81	658.60
35	656.87	40°00'00"	239.08	458.58
36	686.87	40°00'00"	250.00	479.53(C/L)
37	716.87	40°00'00"	260.92	500.47
38	330.00	90°00'00"	330.00	518.36
39	300.00	90°00'00"	300.00	471.23(C/L)
40	270.00	90°00'00"	270.00	424.12
41	25.00	90°00'00"	25.00	39.27
42	25.00	90°00'00"	25.00	39.27
43	370.00	90°00'00"	370.00	581.19
44	400.00	90°00'00"	400.00	628.32(C/L)
45	430.00	90°00'00"	430.00	675.44
46	30.00	89°59'14"	29.99	47.12
47	25.00	90°00'46"	25.01	39.28
48	494.72	27°00'00"	118.77	233.13
49	524.72	27°00'00"	125.97	247.27(C/L)
50	442.31	35°00'00"	139.46	270.19
51	412.31	35°00'00"	130.00	251.86(C/L)
52	394.68	55°00'00"	205.46	378.87
53	424.68	55°00'00"	221.08	407.67(C/L)
54	374.98	47°00'00"	163.04	307.60
55	344.98	47°00'00"	150.00	282.99(C/L)
56	30.00	89°58'46"	29.99	47.11
57	1037.92	13°38'37"	124.16	247.15

MOCCASIN LAKE MEANDERS - Sheet 3 of 4

NO.	BEARING	DISTANCE	NO.	BEARING	DISTANCE
206	S 70°12'03" E	171.99	215	S 87°04'28" W	53.77
207	S 73°40'15" E	114.09	216	N 53°16'18" W	110.91
208	S 63°39'12" E	123.21	217	N 69°07'27" W	153.56
209	S 39°24'01" E	107.79	218	S 78°41'16" W	106.14
210	S 08°52'55" W	79.81	219	N 64°19'40" W	171.89
211	S 51°52'38" W	75.65	220	N 81°58'11" W	87.59
212	S 85°00'16" W	224.80	221	S 84°21'13" W	148.36
213	N 78°05'59" W	185.07	222	N 35°54'41" W	228.27
214	N 25°00'49" W	62.44			

EAST BOUNDARY LAKE MEANDERS - Sheet 3 of 4

NO.	BEARING	DISTANCE	NO.	BEARING	DISTANCE
274	S 62°43'49" E	657.01			
275	S 09°40'41" W	406.25			
276	S 76°11'13" W	231.43			
277	S 42°28'02" W	290.29			
278	N 55°14'01" W	426.93			
279	N 23°12'32" W	358.51			
280	N 14°13'32" E	111.10			
281	S 76°21'36" E	80.45			
282	N 23°27'14" E	174.08			
283	N 56°04'17" E	267.87			

KONOVALOF LAKE MEANDERS - Sheet 3 of 4

NO.	BEARING	DISTANCE	NO.	BEARING	DISTANCE	NO.	BEARING	DISTANCE	NO.	BEARING	DISTANCE
69	S 86°33'10" W	109.81	81	N 64°28'51" W	108.51	93	S 17°16'11" E	70.84	105	S 76°48'36" W	172.24
70	S 21°30'17" E	65.72	82	S 69°48'13" W	97.54	94	S 43°42'17" W	150.41	106	N 63°07'39" W	211.47
71	S 64°37'21" W	133.50	83	N 41°46'06" W	111.58	95	S 84°30'50" W	67.26	107	N 09°14'09" W	126.51
72	S 08°31'32" W	90.30	84	N 29°30'29" W	108.79	96	S 32°43'36" E	259.67	108	N 43°27'30" W	155.43
73	S 57°33'21" W	200.90	85	N 29°57'22" W	124.14	97	S 14°39'53" E	241.68	109	N 19°39'24" W	120.12
74	S 18°53'12" E	203.51	86	N 88°46'55" W	103.96	98	S 32°35'50" W	161.47	110	N 42°11'18" W	162.27
75	S 33°52'09" W	100.76	87	S 35°36'21" W	77.58	99	S 87°29'21" W	514.05	111	N 31°07'14" W	115.57
76	N 71°53'06" W	80.22	88	S 28°02'51" E	105.98	100	N 68°19'08" W	291.44	112	N 39°13'15" W	155.85
77	N 89°27'31" W	67.71	89	S 08°38'13" E	149.65	101	N 85°26'00" W	382.47	113	N 06°15'39" W	124.19
78	S 47°37'20" W	144.82	90	S 53°26'41" W	83.85	102	N 68°29'55" W	524.61	114	N 42°45'39" E	163.29
79	S 69°09'21" W	85.99	91	S 03°36'01" E	94.79	103	N 00°30'15" W	141.89	115	N 52°03'23" E	372.66
80	S 44°50'56" W	67.63	92	S 49°24'39" E	92.88	104	N 58°40'41" W	185.36	116	N 41°51'16" E	326.36

Notes:

1. BASE BEARING OF THIS PLAT IS DERIVED FROM SOLAR OBSERVATION AT SECTION CORNER COMMON TO SECTIONS 13, 18, 19 and 24, TOWNSHIP 6 NORTH, RANGES 10 and 11 WEST, S.W.
2. THERE SHALL BE A 20' MINIMUM BUILDING SETBACK FROM ALL DEDICATED ROW'S UNLESS A LESSER STANDARD IS APPROVED BY RESOLUTION OF THE APPROPRIATE PLANNING COMMISSION.
3. MEANDER LINES ARE PHOTOGRAMMETRICALLY INTERPRETED FROM BLACK AND WHITE AERIAL PHOTOGRAPHY FLOWN IN OCTOBER 1984.
4. ALL MEANDER COURSES RUN FROM ANGLE POINT TO ANGLE POINT WITH TRACT LINE INTERSECTIONS MONUMENTED BY A WITNESS CORNER/MEANDER CORNER AT A WITNESS DISTANCE DENOTED AS "WD".
5. ALL TRACT CORNERS, ANGLE POINTS AND WITNESS CORNERS ARE MONUMENTED WITH A 5/8" x 30" REBAR WITH YELLOW PLASTIC CAP AFFIXED WITH #2234-S.
6. NO INDIVIDUAL WATER SUPPLY OR SEWAGE DISPOSAL SYSTEM SHALL BE PERMITTED ON ANY TRACT UNLESS SUCH SYSTEM IS LOCATED, CONSTRUCTED AND EQUIPPED IN ACCORDANCE WITH THE REQUIREMENTS, STANDARDS AND RECOMMENDATIONS OF THE ALASKA DEPT. OF ENVIRONMENTAL CONSERVATION WHICH GOVERN THOSE SYSTEMS.
7. THE 20' BUILDING SETBACK ALONG ALL ROW'S SHALL ALSO BE A UTILITY EASEMENT WITH CLEARING RESTRICTED TO THE FRONT 10' OF SAID EASEMENT.
8. A 10' UTILITY EASEMENT SHALL BE PROVIDED ALONG EACH SIDE OF ALL TRACT LINES.
9. A PORTION OF SOME TRACTS MAY INCLUDE AREAS OF MUSKEG AND MARSH.
10. THE ORDINARY HIGH WATER LINE OF KONOVALOF LAKE AND OLD MAN LAKE FORM THE WATER BOUNDARIES OF ALL ADJOINING TRACTS.

KONOVALOF LAKE SUBDIVISION -

located within Section 23, W1/2 S.25, S.26, S.35, W1/2 S.36, T7N, R11W and Section 2, W1/2 S.1, T6N, R11W, S.M., Alaska


CONSISTING OF 79 TRACTS - CONTAINING 3526.42 ACRES, GROSS

Prepared for: Salamatof Native Association
P.O. Box 2682
Kenai, AK 99611

Prepared by: PROFESSIONAL DESIGN ASSOCIATES
P.O. Box 4406, Kenai, AK 99611

W.O. #08H DATE: NOV. 1, 1985 SCALE: 1" = 400'
DRAFTED: Larry D. Brown CHECKED: G.D.D. K.P.B. File #85-224

SPECIAL NOTE
THE ORDINARY HIGH WATER LINE OF ARROWHEAD LAKE
CONSTITUTES THE BOUNDARY OF TRACTS 18 AND 19.
ADJACENT SUBMERGED LANDS ARE INCLUDED WITH
TRACT 17-A.

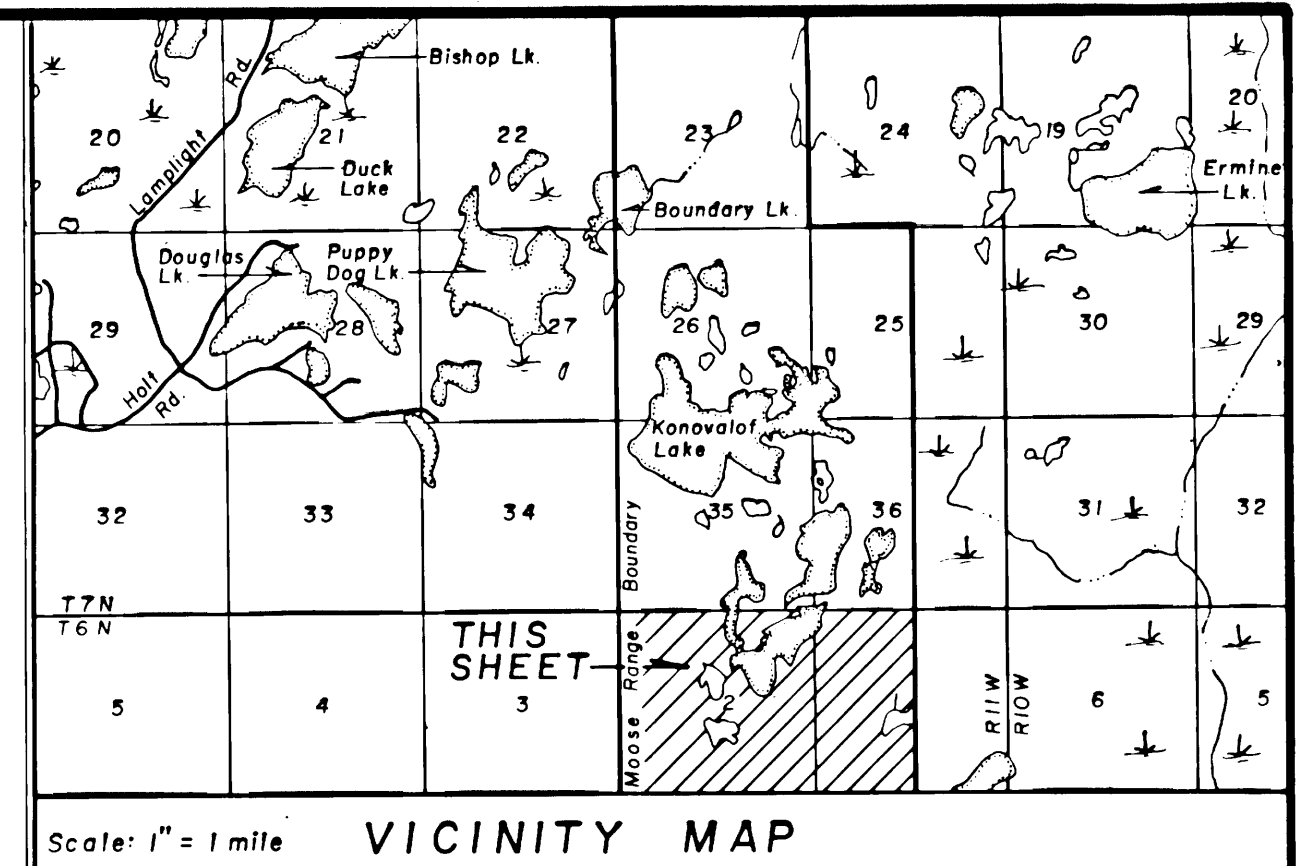




- Notes:**
1. BASE BEARING OF THIS PLAT IS DERIVED FROM SOLAR OBSERVATION AT SECTION CORNER COMMON TO SECTIONS 13, 18, 19 AND 24, TOWNSHIP 6 NORTH, RANGES 10 AND 11 WEST, S.M..
 2. THERE SHALL BE A 20' MINIMUM BUILDING SETBACK FROM ALL DEDICATED R.O.W.'S UNLESS A LESSER STANDARD IS APPROVED BY RESOLUTION OF THE APPROPRIATE PLANNING COMMISSION.
 3. MEANDER LINES ARE PHOTOGRAMMETRICALLY INTERPRETED FROM BLACK AND WHITE AERIAL PHOTOGRAPHY FLOWN IN OCTOBER 1984.
 4. ALL MEANDER COURSES RUN FROM ANGLE POINT TO ANGLE POINT WITH TRACT LINE INTERSECTIONS MONUMENTED BY A WITNESS CORNER/MEANDER CORNER AT A WITNESS DISTANCE DENOTED AS "WD".
 5. ALL TRACT CORNERS, ANGLE POINTS AND WITNESS CORNERS ARE MONUMENTED WITH A 5/8" x 30" REBAR WITH YELLOW PLASTIC CAP AFFIXED WITH #2234-S.
 6. NO INDIVIDUAL WATER SUPPLY OR SEWAGE DISPOSAL SYSTEM SHALL BE PERMITTED ON ANY TRACT UNLESS SUCH SYSTEM IS LOCATED, CONSTRUCTED, AND EQUIPPED IN ACCORDANCE WITH THE REQUIREMENTS, STANDARDS AND RECOMMENDATIONS OF THE ALASKA DEPT. OF ENVIRONMENTAL CONSERVATION WHICH GOVERN THOSE SYSTEMS.
 7. THE 20' BUILDING SETBACK ALONG ALL R.O.W.'S SHALL ALSO BE A UTILITY EASEMENT WITH CLEARING RESTRICTED TO THE FRONT 10' OF SAID EASEMENT.
 8. A 10' UTILITY EASEMENT SHALL BE PROVIDED ALONG EACH SIDE OF ALL TRACT LINE.
 9. A PORTION OF SOME TRACTS MAY INCLUDE AREAS OF MUSKEG AND MARSH.
 10. THE ORDINARY HIGH WATER LINE OF KONOVALOF LAKE AND OLD MAN LAKE FORM THE WATER BOUNDARIES OF ALL ADJOINING TRACTS.

CURVE DATA - Sheet 4 of 4

NO.	RADIUS	DELTA	TANGENT	LENGTH
49	524.72	27°00'00"	125.97	247.27(C/L)
51	412.31	35°00'00"	130.00	251.86(C/L)
53	424.68	55°00'00"	221.08	407.67(C/L)
55	344.98	47°00'00"	150.00	282.99(C/L)
58	30.00	90°18'54"	30.17	47.29
59	314.98	47°00'00"	136.96	258.38
60	454.68	55°00'00"	236.69	436.46
61	382.31	35°00'00"	120.54	233.54
62	554.72	27°00'00"	133.18	261.40
63	25.00	89°59'14"	24.99	39.26
64	30.00	90°00'00"	30.00	47.12
65	680.00	53°11'04"	340.40	631.21
66	680.00	36°48'56"	226.31	436.93
67	650.00	90°00'00"	650.00	1021.02(C/L)
68	620.00	36°43'15"	205.77	397.36
68A	620.00	53°16'45"	311.01	576.54
69	25.00	90°00'00"	25.00	39.27
70	25.00	90°00'00"	25.00	39.27
71	1998.88	30°49'34"	551.07	1075.43
72	1968.88	30°49'34"	542.80	1059.29(C/L)
73	1938.88	30°49'34"	534.53	1043.15
74	30.00	58°52'19"	16.93	30.83
75	30.00	121°07'41"	53.16	63.42
76	30.00	89°33'02"	29.77	46.89
77	30.00	90°09'46"	30.08	47.21
78	30.00	89°58'17"	29.99	47.11

ARROWHEAD LAKE MEANDERS - Sheet 4 of 4

NO.	BEARING	DISTANCE	NO.	BEARING	DISTANCE	NO.	BEARING	DISTANCE
322	N 63°41'29" E	136.74	332	S 62°31'52" W	82.12	342	N 82°27'40" W	215.26
323	N 32°39'12" E	194.92	333	S 02°44'19" W	61.07	343	N 42°40'15" W	153.51
324	N 74°46'12" E	292.76	334	N 73°55'22" E	122.94	344	S 53°25'07" W	137.05
325	N 66°02'08" E	251.06	335	S 10°10'36" E	99.73	345	N 39°54'18" W	318.57
326	N 85°30'17" E	151.65	336	S 52°02'21" W	144.54	346	S 68°59'12" W	41.49
327	S 19°11'36" E	126.49	337	S 15°56'39" E	133.83	347	S 36°22'26" E	271.03
328	S 48°15'15" W	108.81	338	S 51°22'19" W	385.96	348	S 61°07'20" E	332.86
329	S 27°40'12" W	200.88	339	S 19°18'07" W	171.13	349	S 27°06'59" W	330.42
330	S 10°27'29" E	83.28	340	S 54°43'51" W	161.84	350	S 20°09'35" W	279.82
331	S 64°27'23" W	269.06	341	S 07°58'52" W	114.97	351	S 55°15'09" W	318.13
332	N 51°18'46" W	173.24	362	N 11°24'32" W	185.77			
333	N 26°03'35" W	66.59	363	N 48°39'14" W	121.94			
334	S 74°47'24" W	173.01	364	N 35°49'09" E	103.08			
335	N 52°04'51" W	241.57	365	S 55°43'34" E	88.81			
336	N 06°41'43" W	481.78	366	N 72°20'29" E	150.05			
337	S 50°19'19" E	205.42	367	N 12°17'01" E	82.08			
338	S 51°39'16" E	191.29	368	S 51°13'14" E	134.53			
339	S 50°37'08" E	289.02	369	S 57°53'28" E	276.32			
340	N 83°57'56" E	226.15	370	N 25°24'12" E	195.07			
			371	N 41°05'18" W	162.71			

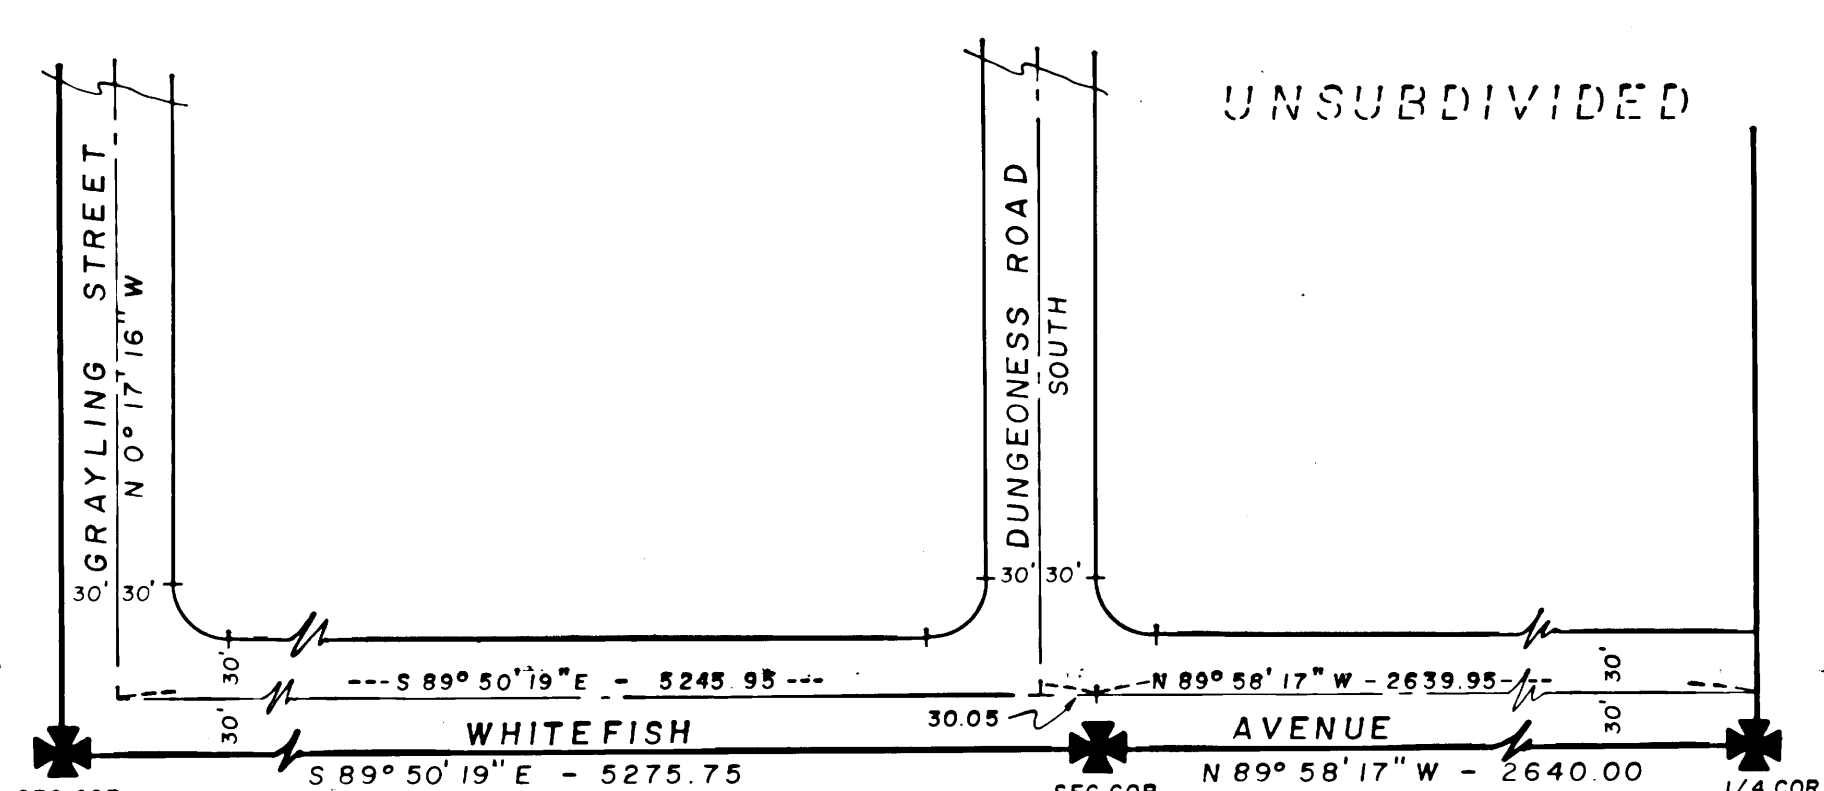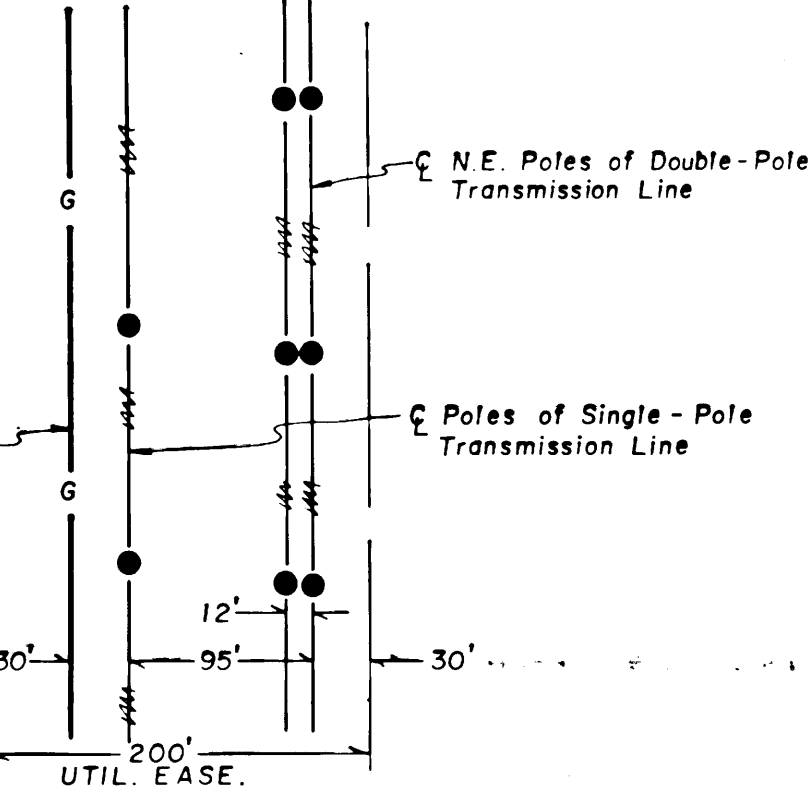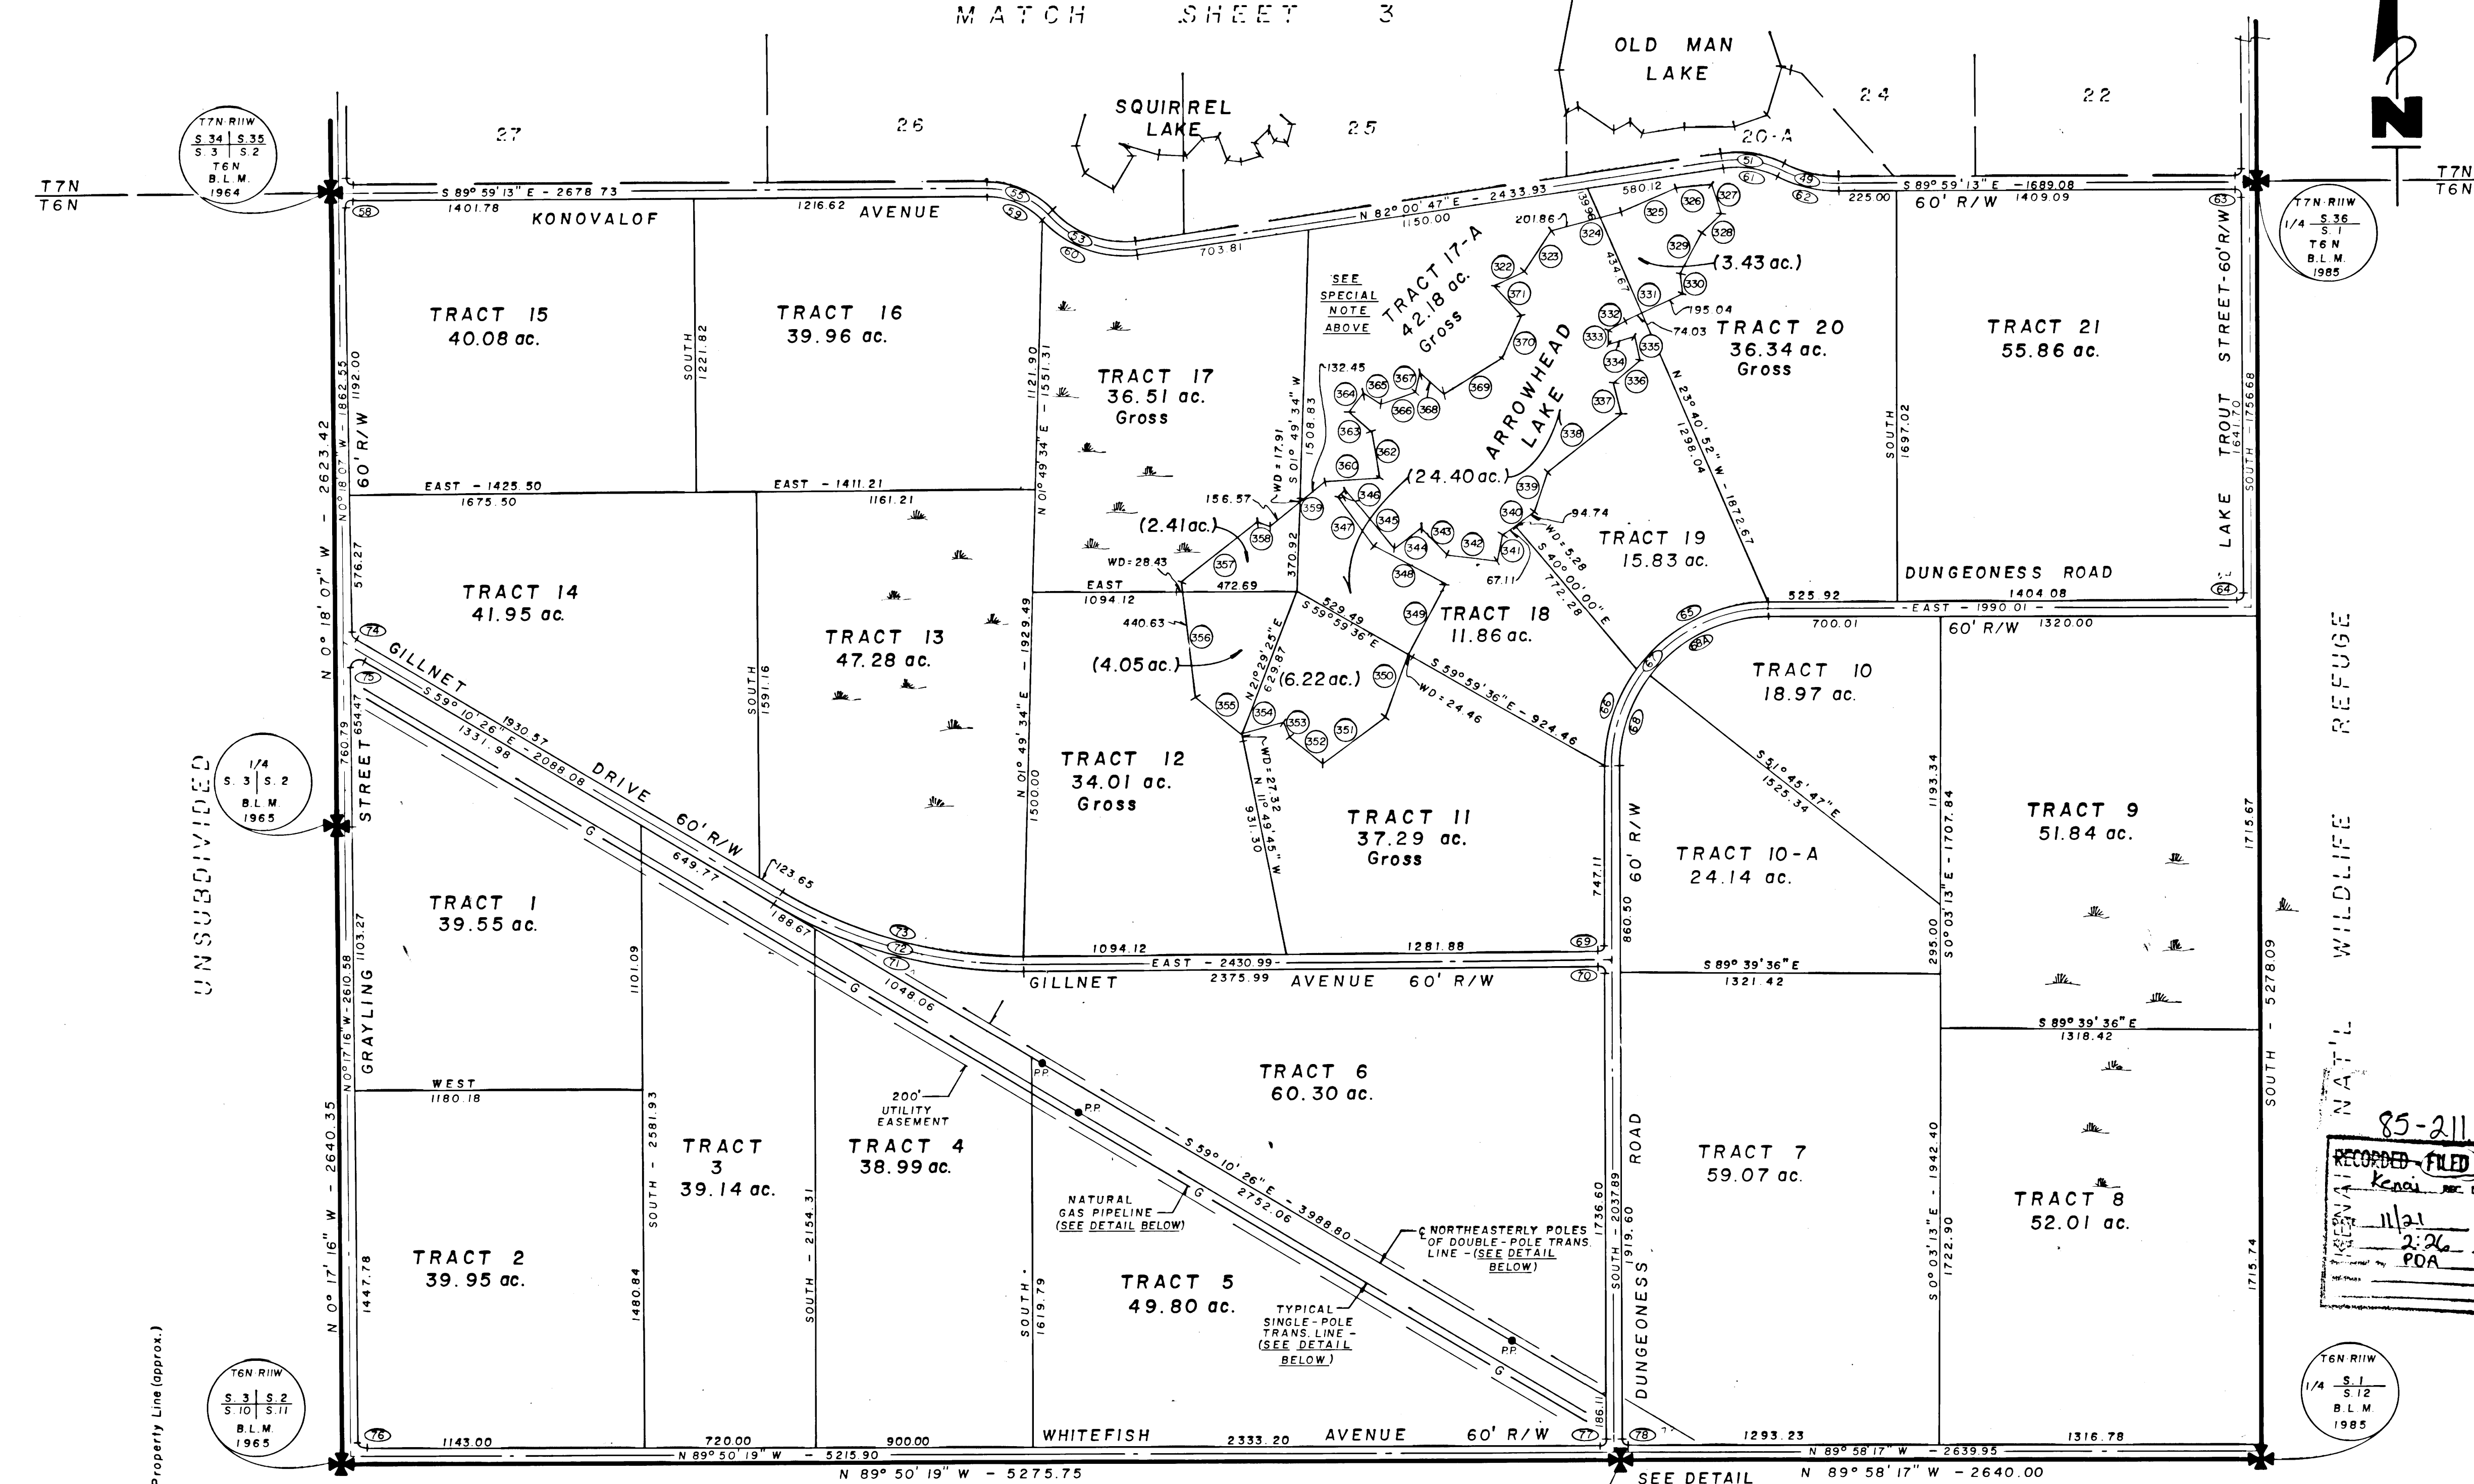

DETAIL
1" = 100'

DETAIL
1" = 100'

10/1/86
AMENDED PLAT: correct R/W (dedicated)
Name "Dungeoness" added to plat. SHEET 4 of 4

KONOVALOF LAKE SUBDIVISION

located within Section 23, W1/2 S.25,
S.26, S.35, W1/2 S.36, T7N, R11W and
Section 2, W1/2 S.1, T6N, R11W, S.M.,
Alaska

CONSISTING OF 29 TRACTS - CONTAINING 326.42 ACRES, GROSS

Prepared for: Salamatof Native Association
P.O. Box 2682
Kenai, AK 99611

Prepared by: **PROFESSIONAL DESIGN ASSOCIATES**
P.O. Box 4406, Kenai, AK 99611

WO. #08H DATE: NOV. 1, 1985 SCALE: 1" = 400'
DRAFTED: *Lucy B. Evans* CHECKED: G. Drasky KPB File #85-224