

Good Buds #16529


11770 Seward Highway, Seward AK

N83°52'28"E 198.13'

LEGEND

- Set 5/8x24" Rebar & Plastic Cap, LS 7569
- Found AK DOT Alum. Ref. Monument
- Found Rebar & Pl. Cap, LS 7569
- Found Rebar & Pl. Cap, LS 7328
- Fuel Tank
- Septic system pipes
- Water Well
- Sign
- Decks, Steps, Awnings
- Utility pedestals
- Light Pole
- Guy Anchor

- [Red Outline] = Licensed premise
- [Yellow Outline] = Entrance into building
- [White Outline] = Parking Area
- [Yellow Fill] = Access to roadways
- [Green Fill] = Turn around area
- [Grey Fill] = Load/Delivery area Parking

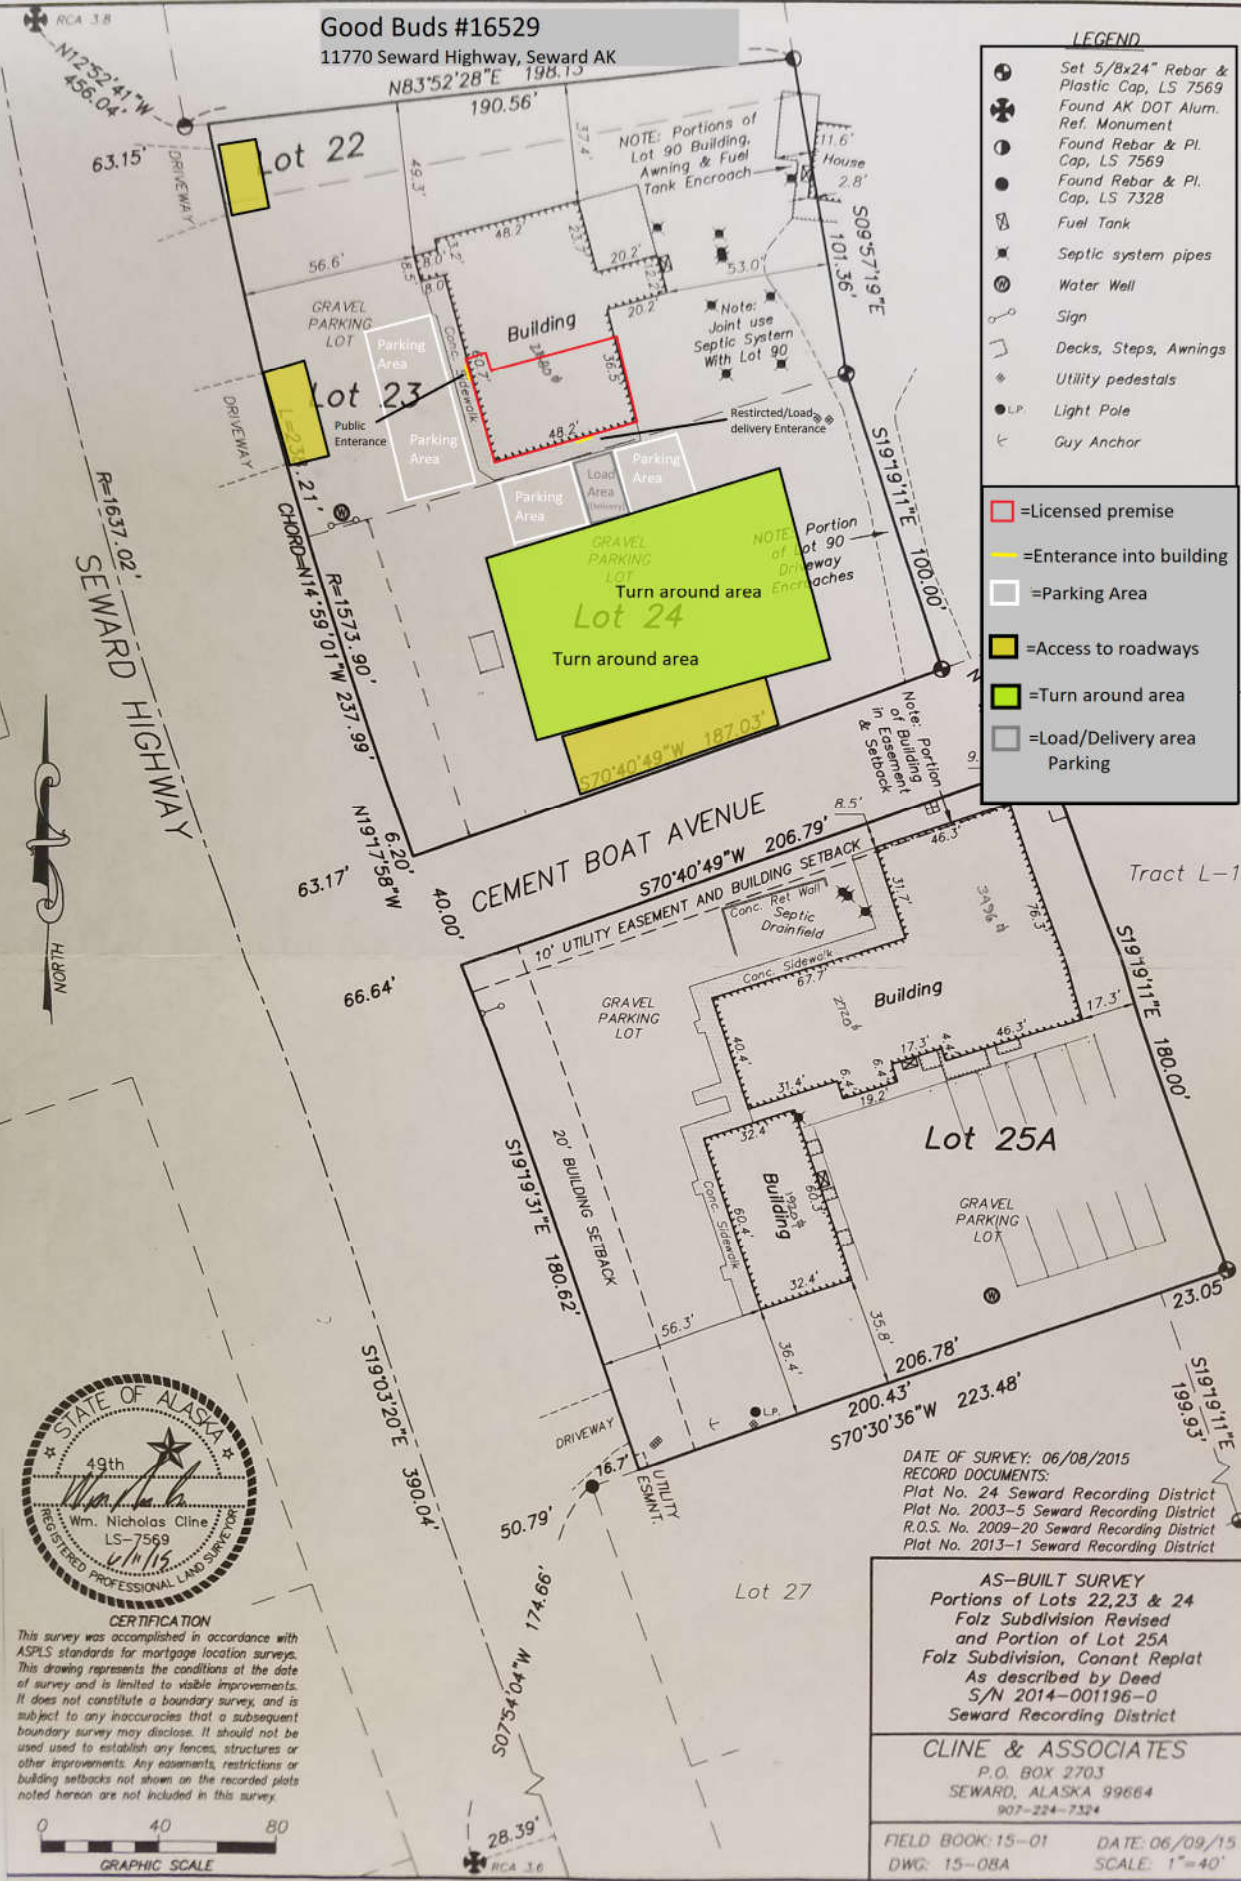

CERTIFICATION

This survey was accomplished in accordance with ASPLS standards for mortgage location surveys. This drawing represents the conditions at the date of survey and is limited to visible improvements. It does not constitute a boundary survey, and is subject to any inaccuracies that a subsequent boundary survey may disclose. It should not be used to establish any fences, structures or other improvements. Any easements, restrictions or building setbacks not shown on the recorded plats noted herein are not included in this survey.

