


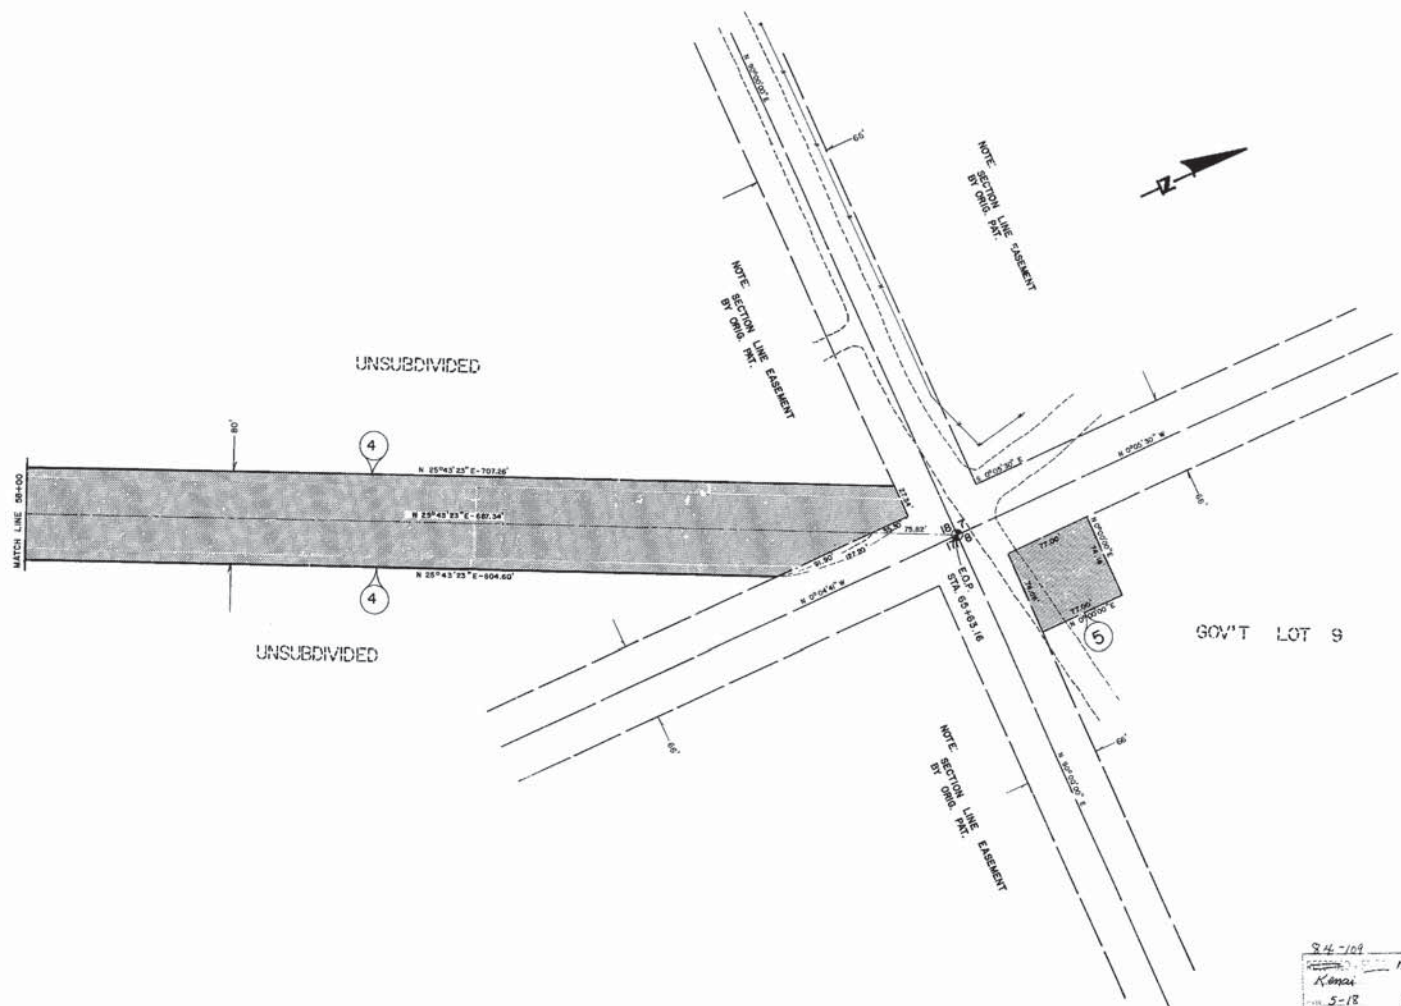

84-108
Kenai
5-18
9-26
12/20



PARCEL NO.	OWNER	TAKE	REMAIN
5	COLUMBIA-WARDS FISHERIES	5707 Sq. Ft.	57 AC. ±
4	JAMES K. FOUTE	5.22 AC	90.22 AC ±

TSN R11W S.M. AK

KENAI PENINSULA BOROUGH
PUBLIC WORKS DEPARTMENT
RIGHT OF WAY MAP
ALASKA PROJECT NO.
MA-21047
KENAI - ALASKA

DOWLING-RICE and ASSOCIATES
P.O. BOX 1974 SODADNA, ALASKA 99689
ENGINEERS 262-9311 SURVEYORS

DATE: 1/29/82 SCALE: 1"=50'
DRAFTED: WLSJH SHEET: 6 of 6
CHECKED: