



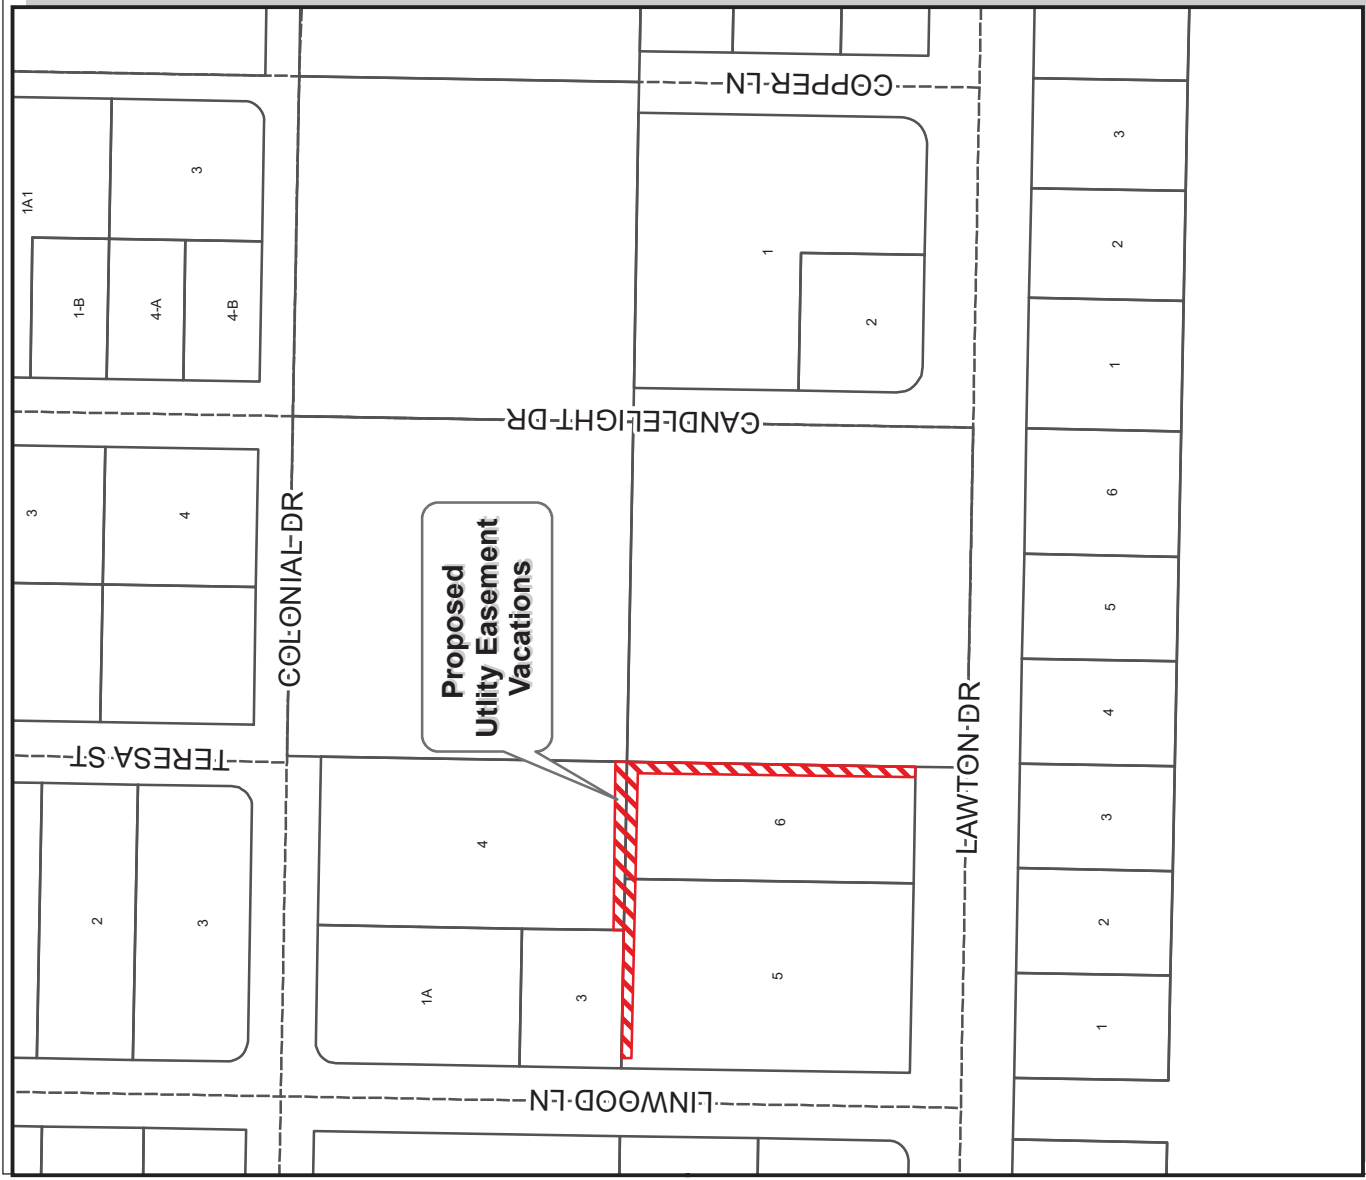


The information depicted hereon is for a graphical representation only of best available sources. The Kenai Peninsula Borough assumes no responsibility for any errors on this map.

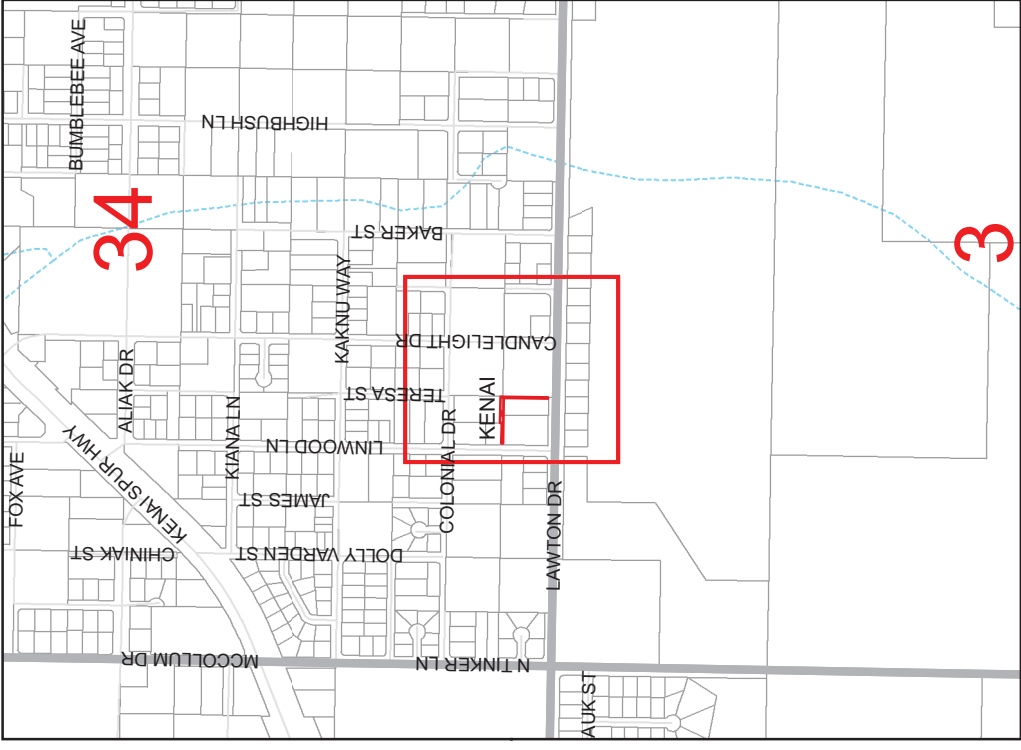


KPB 2020-079V
S34 T06N R11W
KENAI

PClements, KPB
Date: 7/30/2020

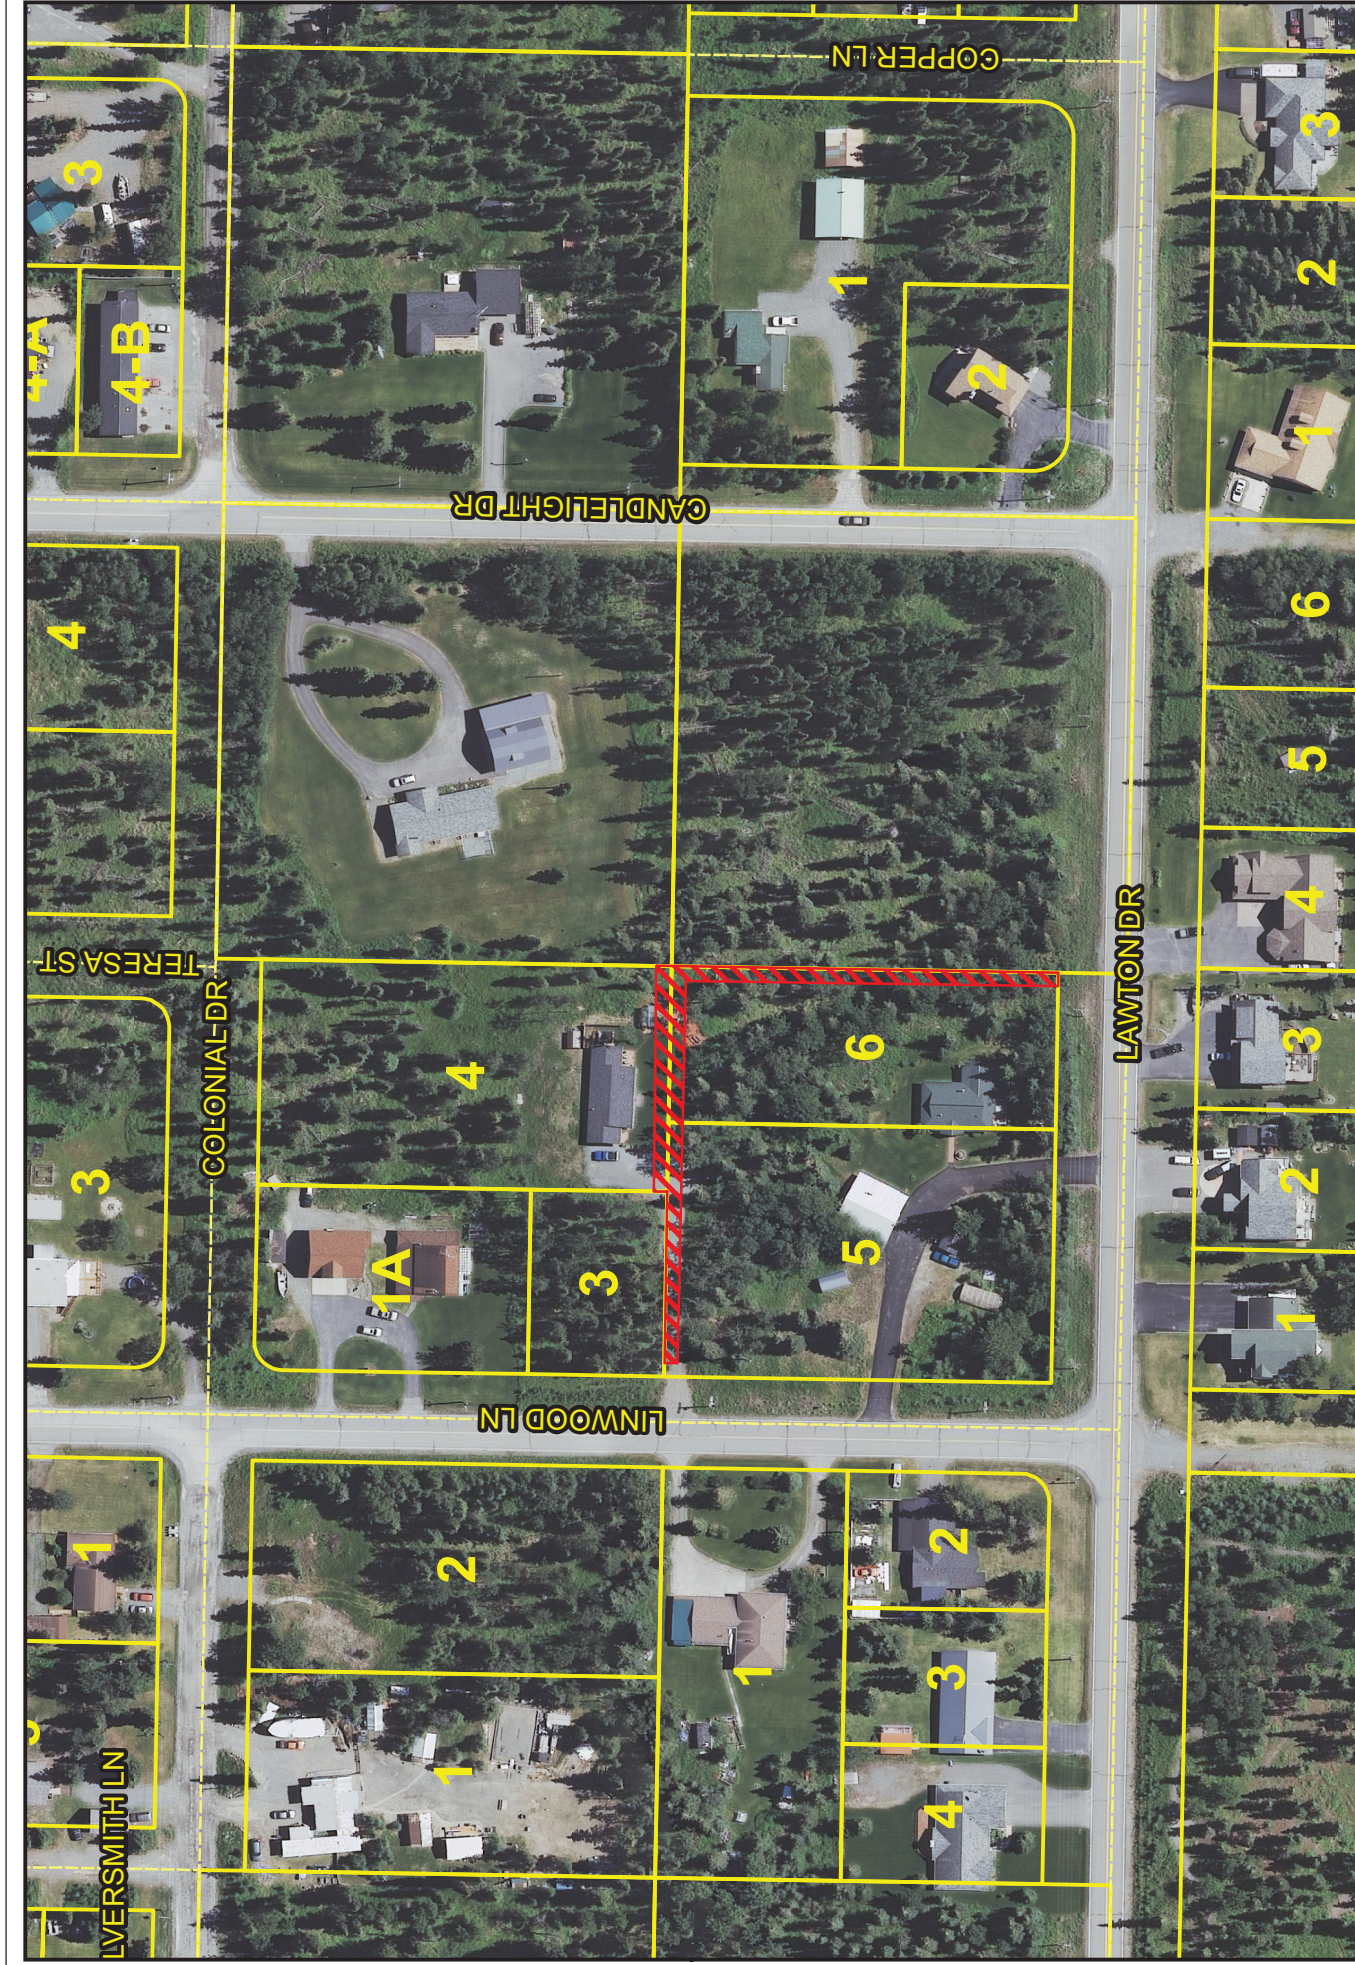


The information depicted hereon is for a graphical representation only of best available sources. The Kenai Peninsula Borough assumes no responsibility for any errors on this map.

Aerial View

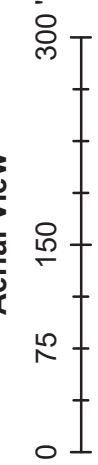

 Utility Easement Vacations

PClements, KPB
Date: 7/30/2020
Imagery: SBCFSA 2015

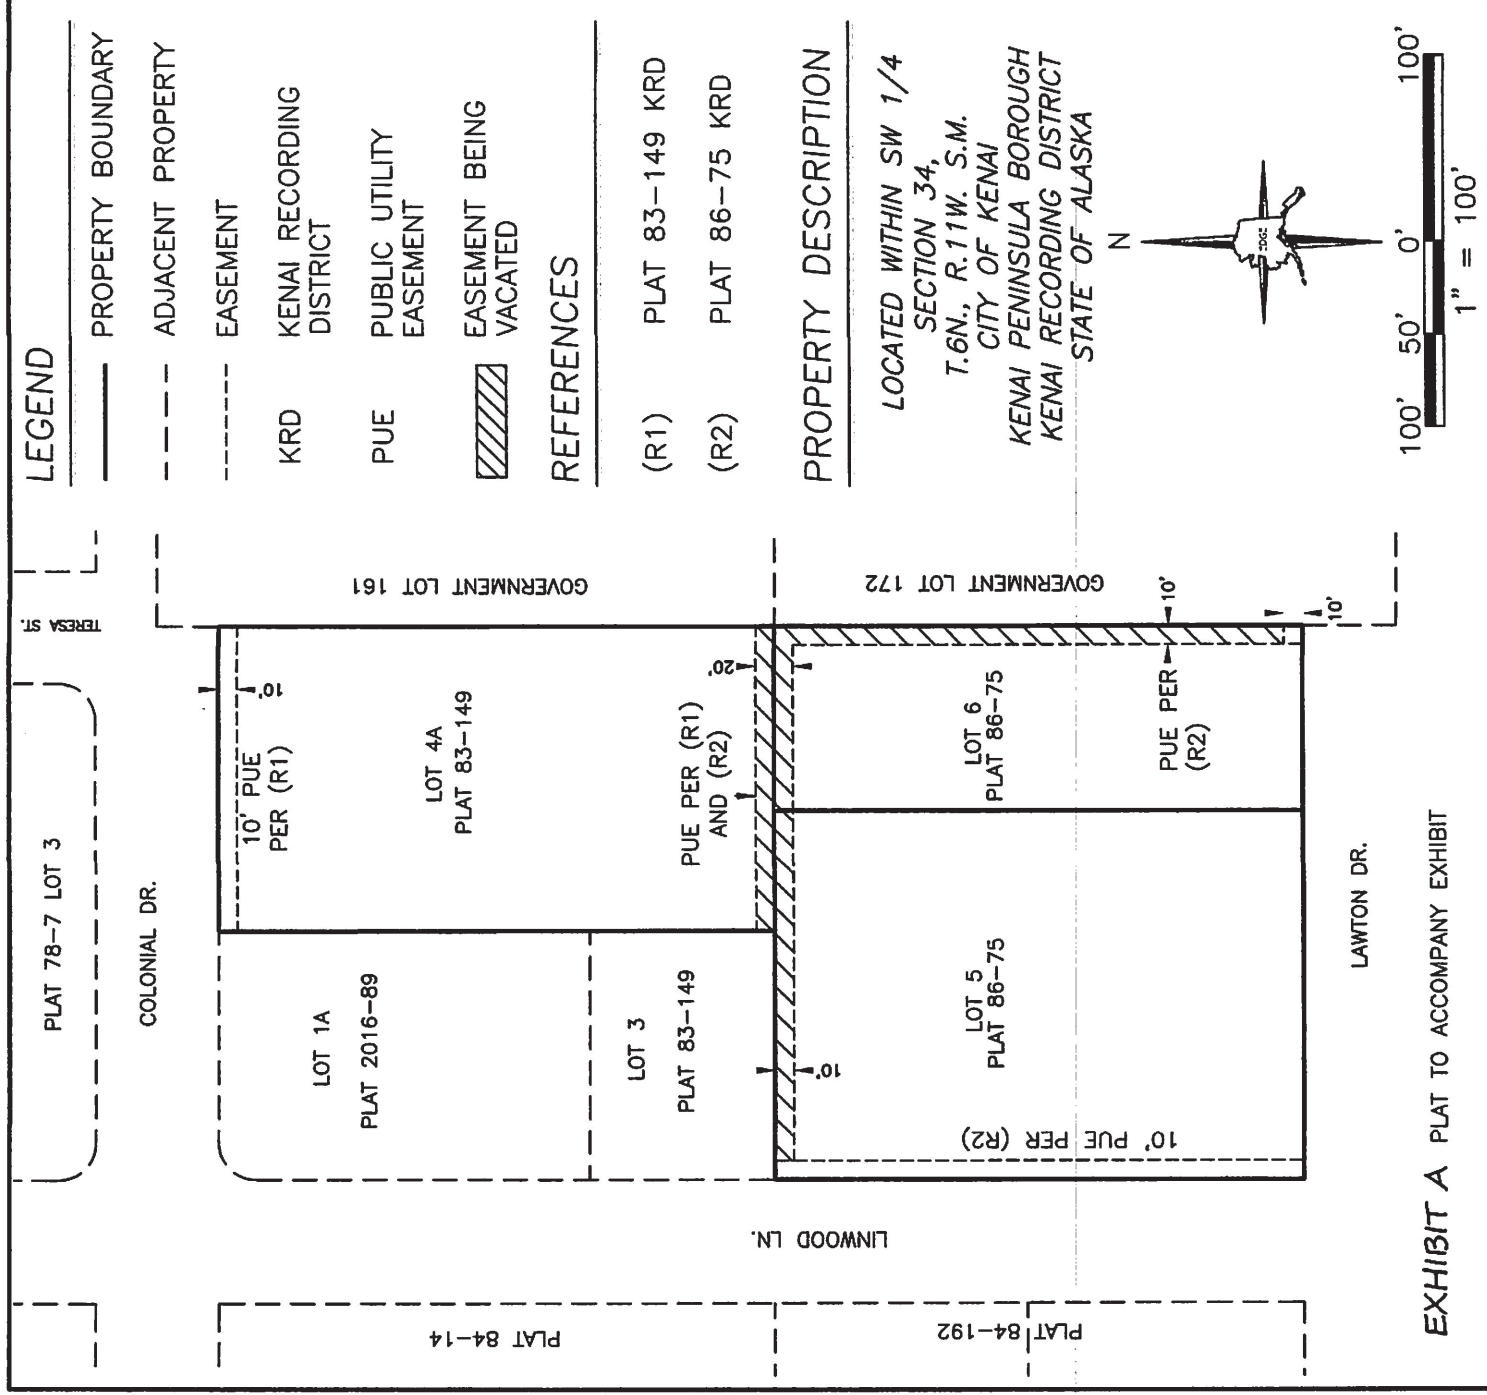

EDGE
SURVEY AND DESIGN, LLC

12501 OLD SEWARD, D ANCHORAGE, AK 99515
Phone (907) 344-5990 Fax (907) 344-7794

UTILITY EASEMENT VACATION
LOT 4 PLAT 83-149 KRD
AND

LOTS 5 AND 6 PLAT 86-75 KRD

DRAWN BY: JY	SCALE: 1" = 100'	DATE: 6/16/20	PROJECT: 20-537	PAGE: 1 OF 1
-----------------	---------------------	------------------	--------------------	-----------------