


MAC MCGAHAN RESUBDIVISION NO. ONE
Being a resubdivision of Lots 6 & 7, Mac McGahan
Subdivision, K-1468, K.R.D., all in Sec. 1, T.7N., R.12W., S.M.

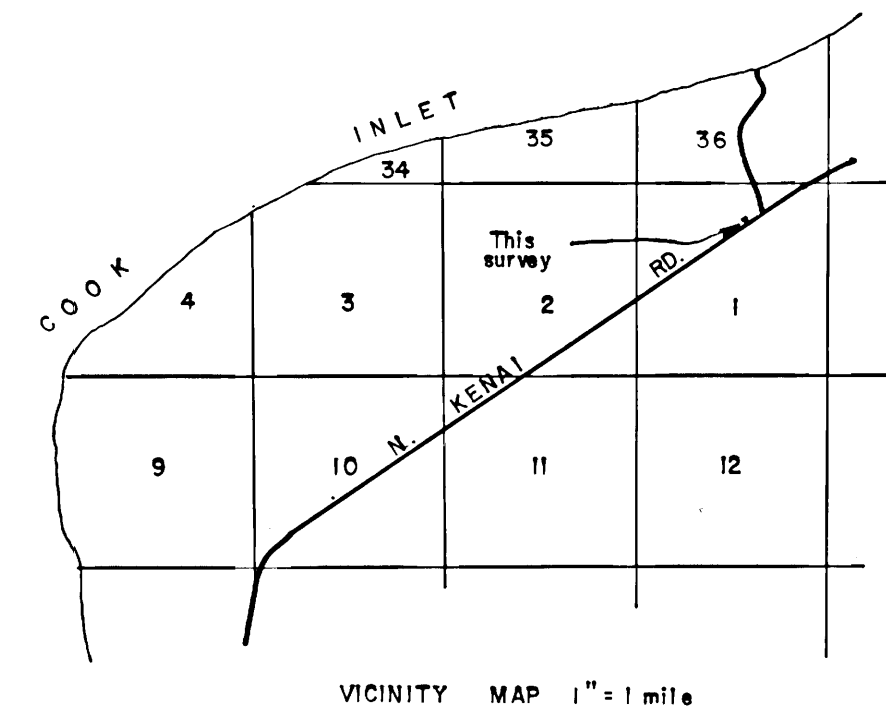

CERTIFICATE OF OWNERSHIP

We hereby certify that we are the owners of the
property shown and described hereon, and that
we adopt this plan of subdivision with our free consent.

Mac McGahan owner
Mac McGahan owner

Sworn and subscribed to before me, a Notary Public,
this 21st day of November, 1973.

Notary
notary

My commission expires 10-23-74.

BOROUGH PLANNING COMMISSION


Plat approved by the Commission this 5th day of November, 1973.

Stanley Thompson
Mayor

10/29/73

1/4 cor. Sec. 36
EAST (G.L.O. datum)
Basis of Bearing
36 31
1 6

1419.68
S 0°-04'-30" E

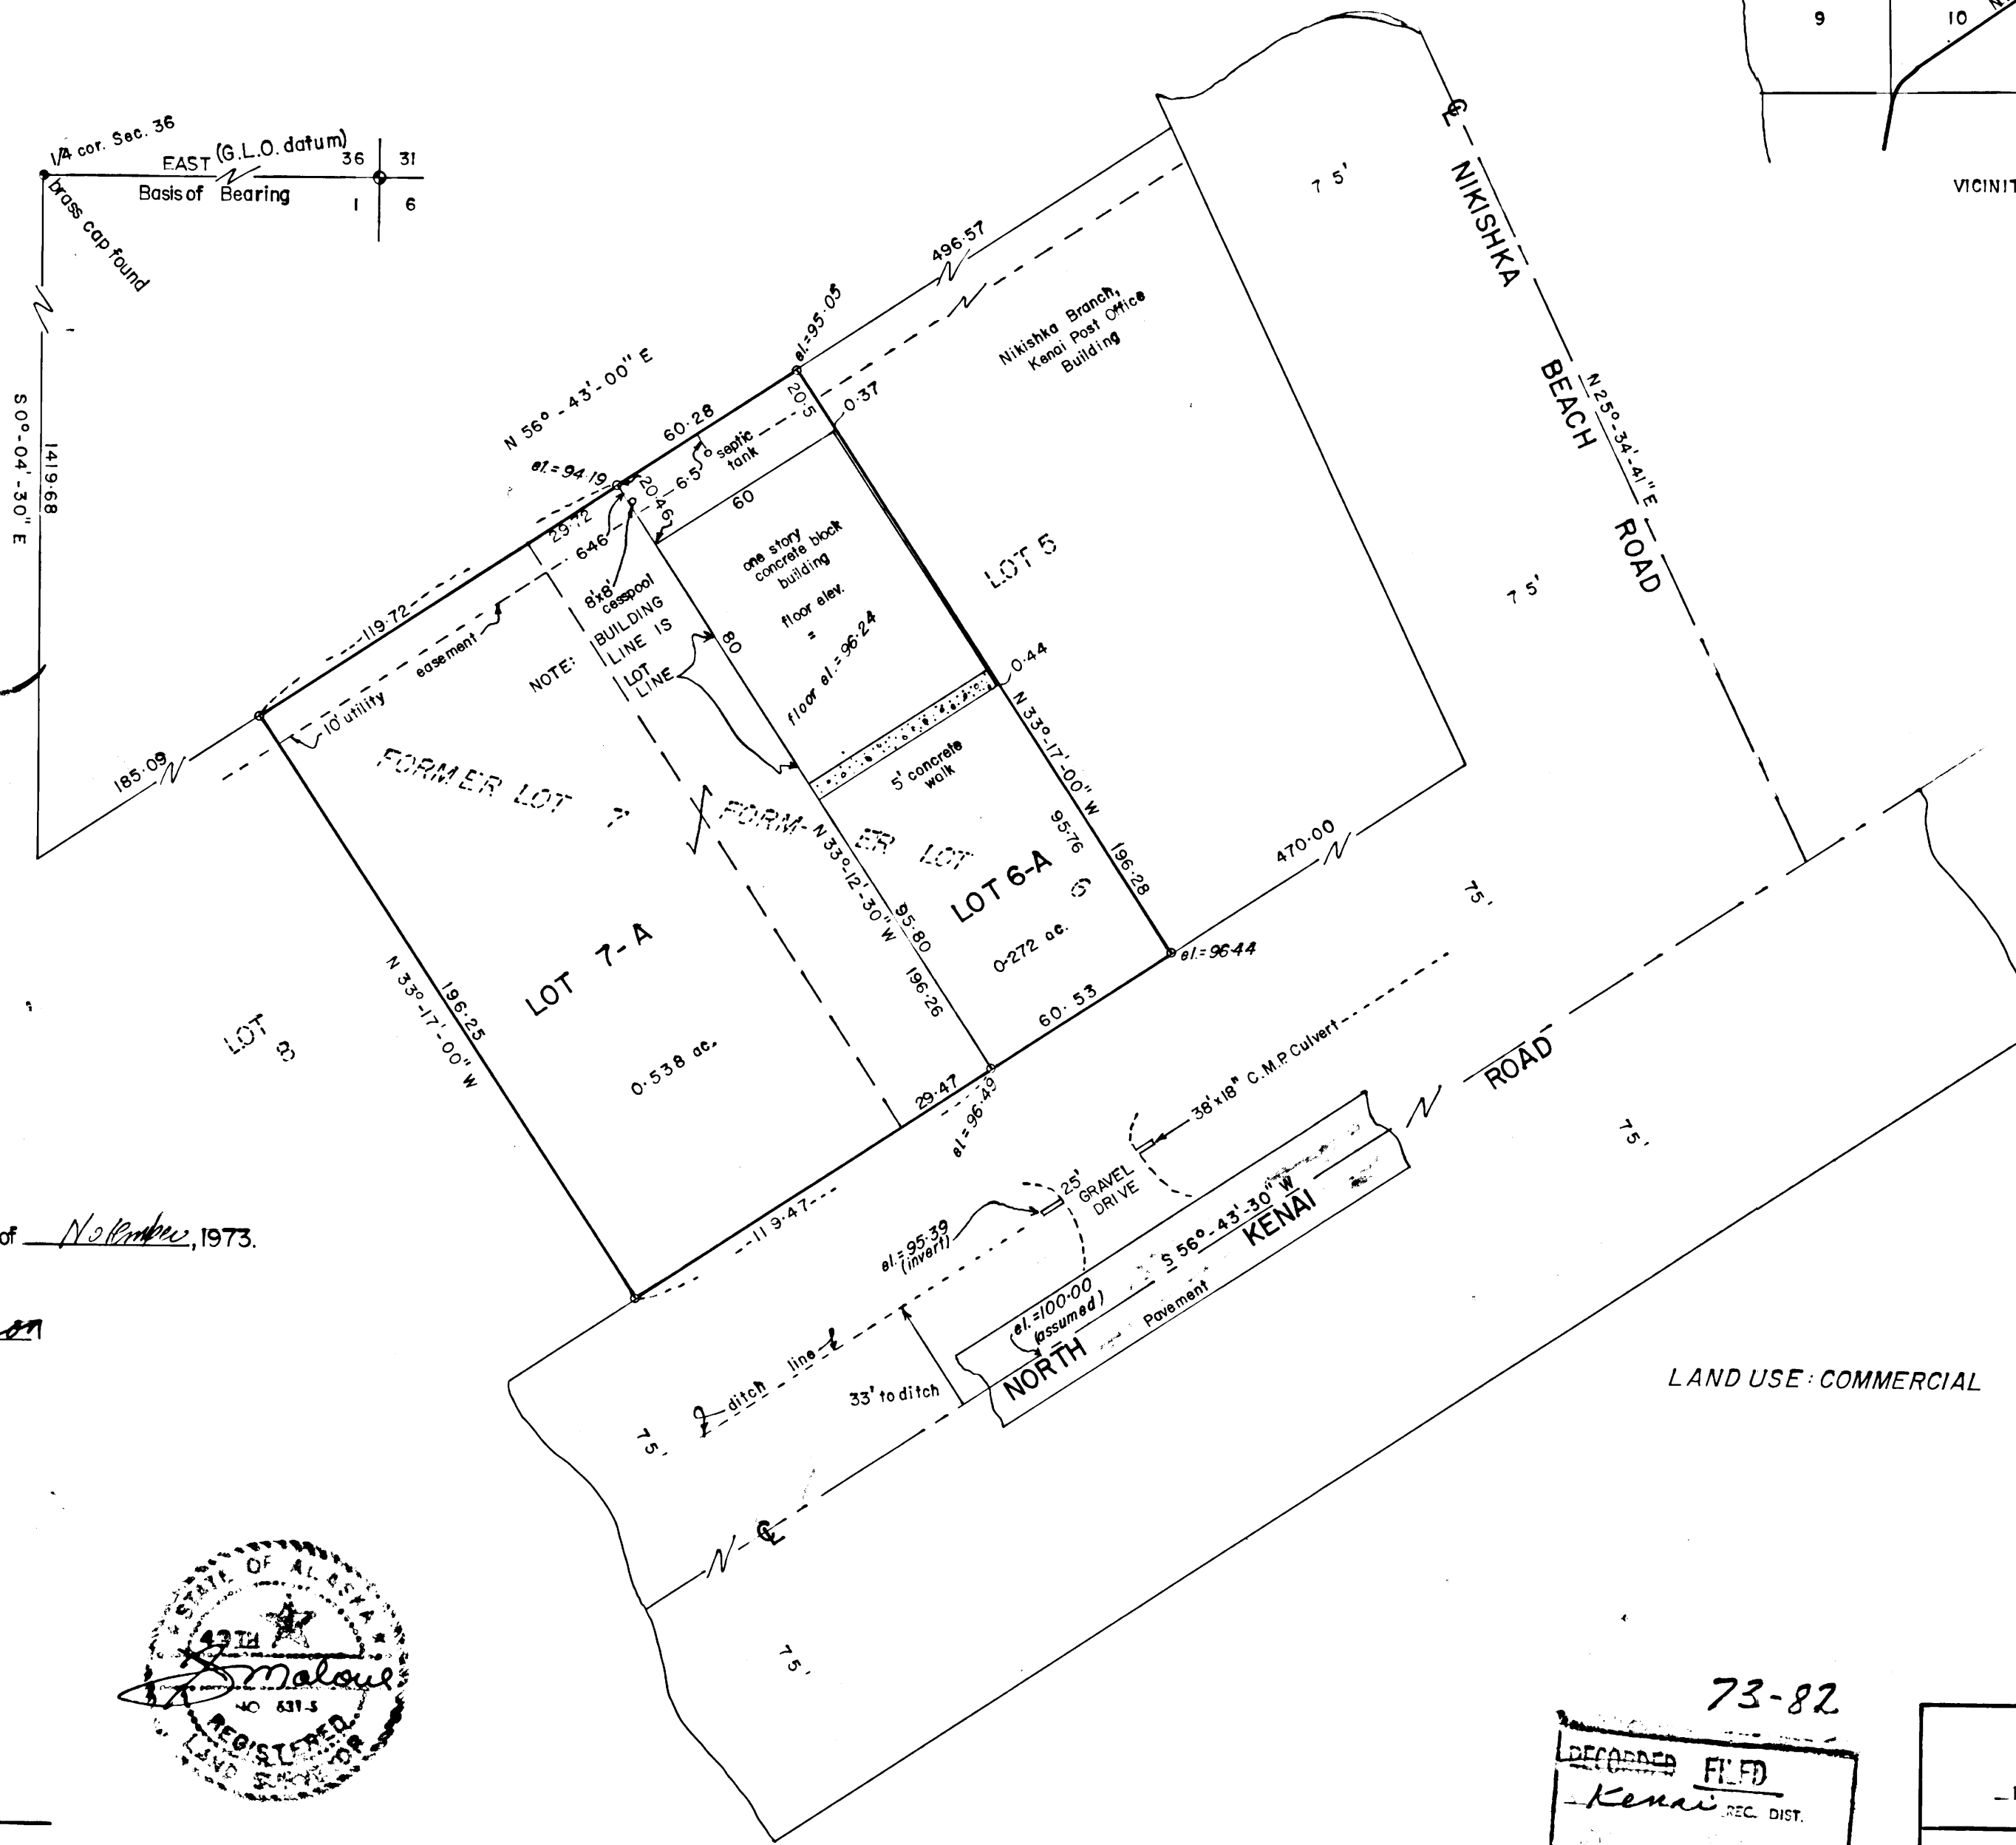

1" = 40'

● BRASS CAP MON.
○ 5/8" iron pin set

LAND USE: COMMERCIAL

73-82

RECORDED FILED
Kenai REC. DIST.
DATE 11-30-1973
TIME 11:15 A.M.
Requested by KPB
Address

FOR	
MR. MAC MCGAHAN, OWNER	
MALONE	SURVEYING
KENAI	ALASKA