

LEGEND AND NOTES,

- Found G.L.O. brass cap monument.
- Found 1/2" x 18" steel rebar.
- Set 1/2" x 18" steel rebar.
- H.E.A. Power pole.

All bearings refer to the G.L.O. datum of N 0°03'W for the East boundary of NE 1/4 Sec. 15.


Section line right of way being vacated by this plat.

The natural meanders of the lake shore form the bounds of all lots adjoining the lake. The traverse line as established is for survey computations and data only.

RECORDED FILED  
KENAI REC. DISTRICT

APR 8 3 03 PM '71

REQUESTED BY KPB  
ADDRESS Box 860 Seldatna  
K-1759 377987

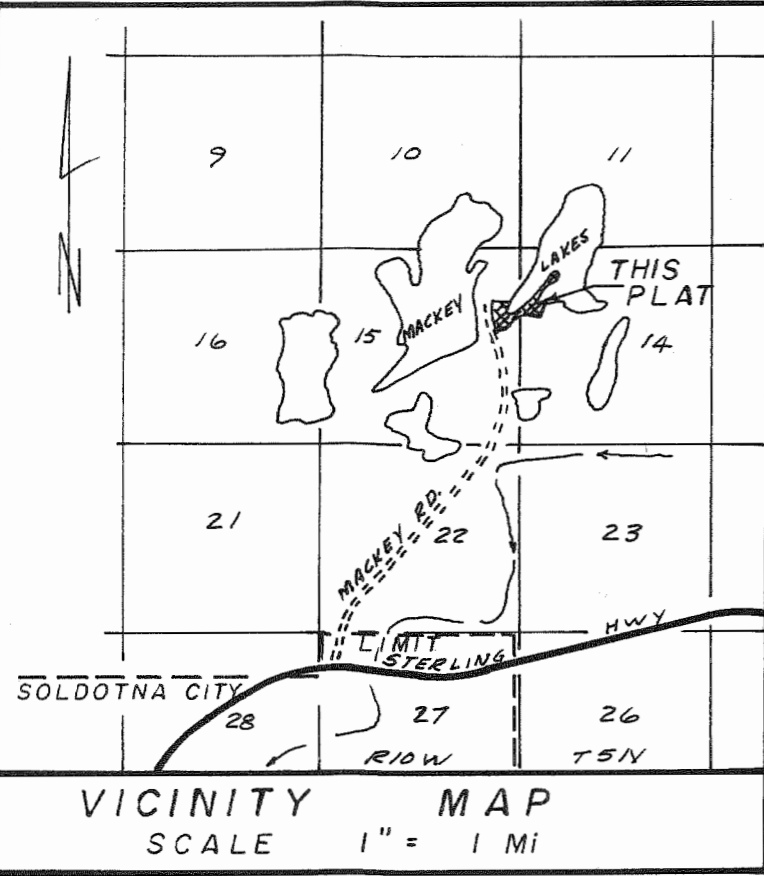

CERTIFICATE OF OWNERSHIP AND DEDICATION:

WE HEREBY CERTIFY THAT WE ARE THE OWNERS OF THE PROPERTY SHOWN AND DESCRIBED HEREON. WE REQUEST THE APPROVAL OF THIS PLAT SHOWING SUCH EASEMENTS FOR PUBLIC UTILITIES, ROADWAYS, AND OR STREETS DEDICATED BY US FOR PUBLIC USE.

DATE 4 / 71

*Basil Bolstridge*  
OWNER

*Thomas R. Smith*  
OWNER


*John A. Holmberg*  
OWNER

NOTARY'S ACKNOWLEDGMENT:

SUBSCRIBED AND SWORN BEFORE ME THIS 2 DAY OF April, 1971.

MY COMMISSION EXPIRES 9 13 73.

*[Signature]*  
NOTARY PUBLIC FOR ALASKA

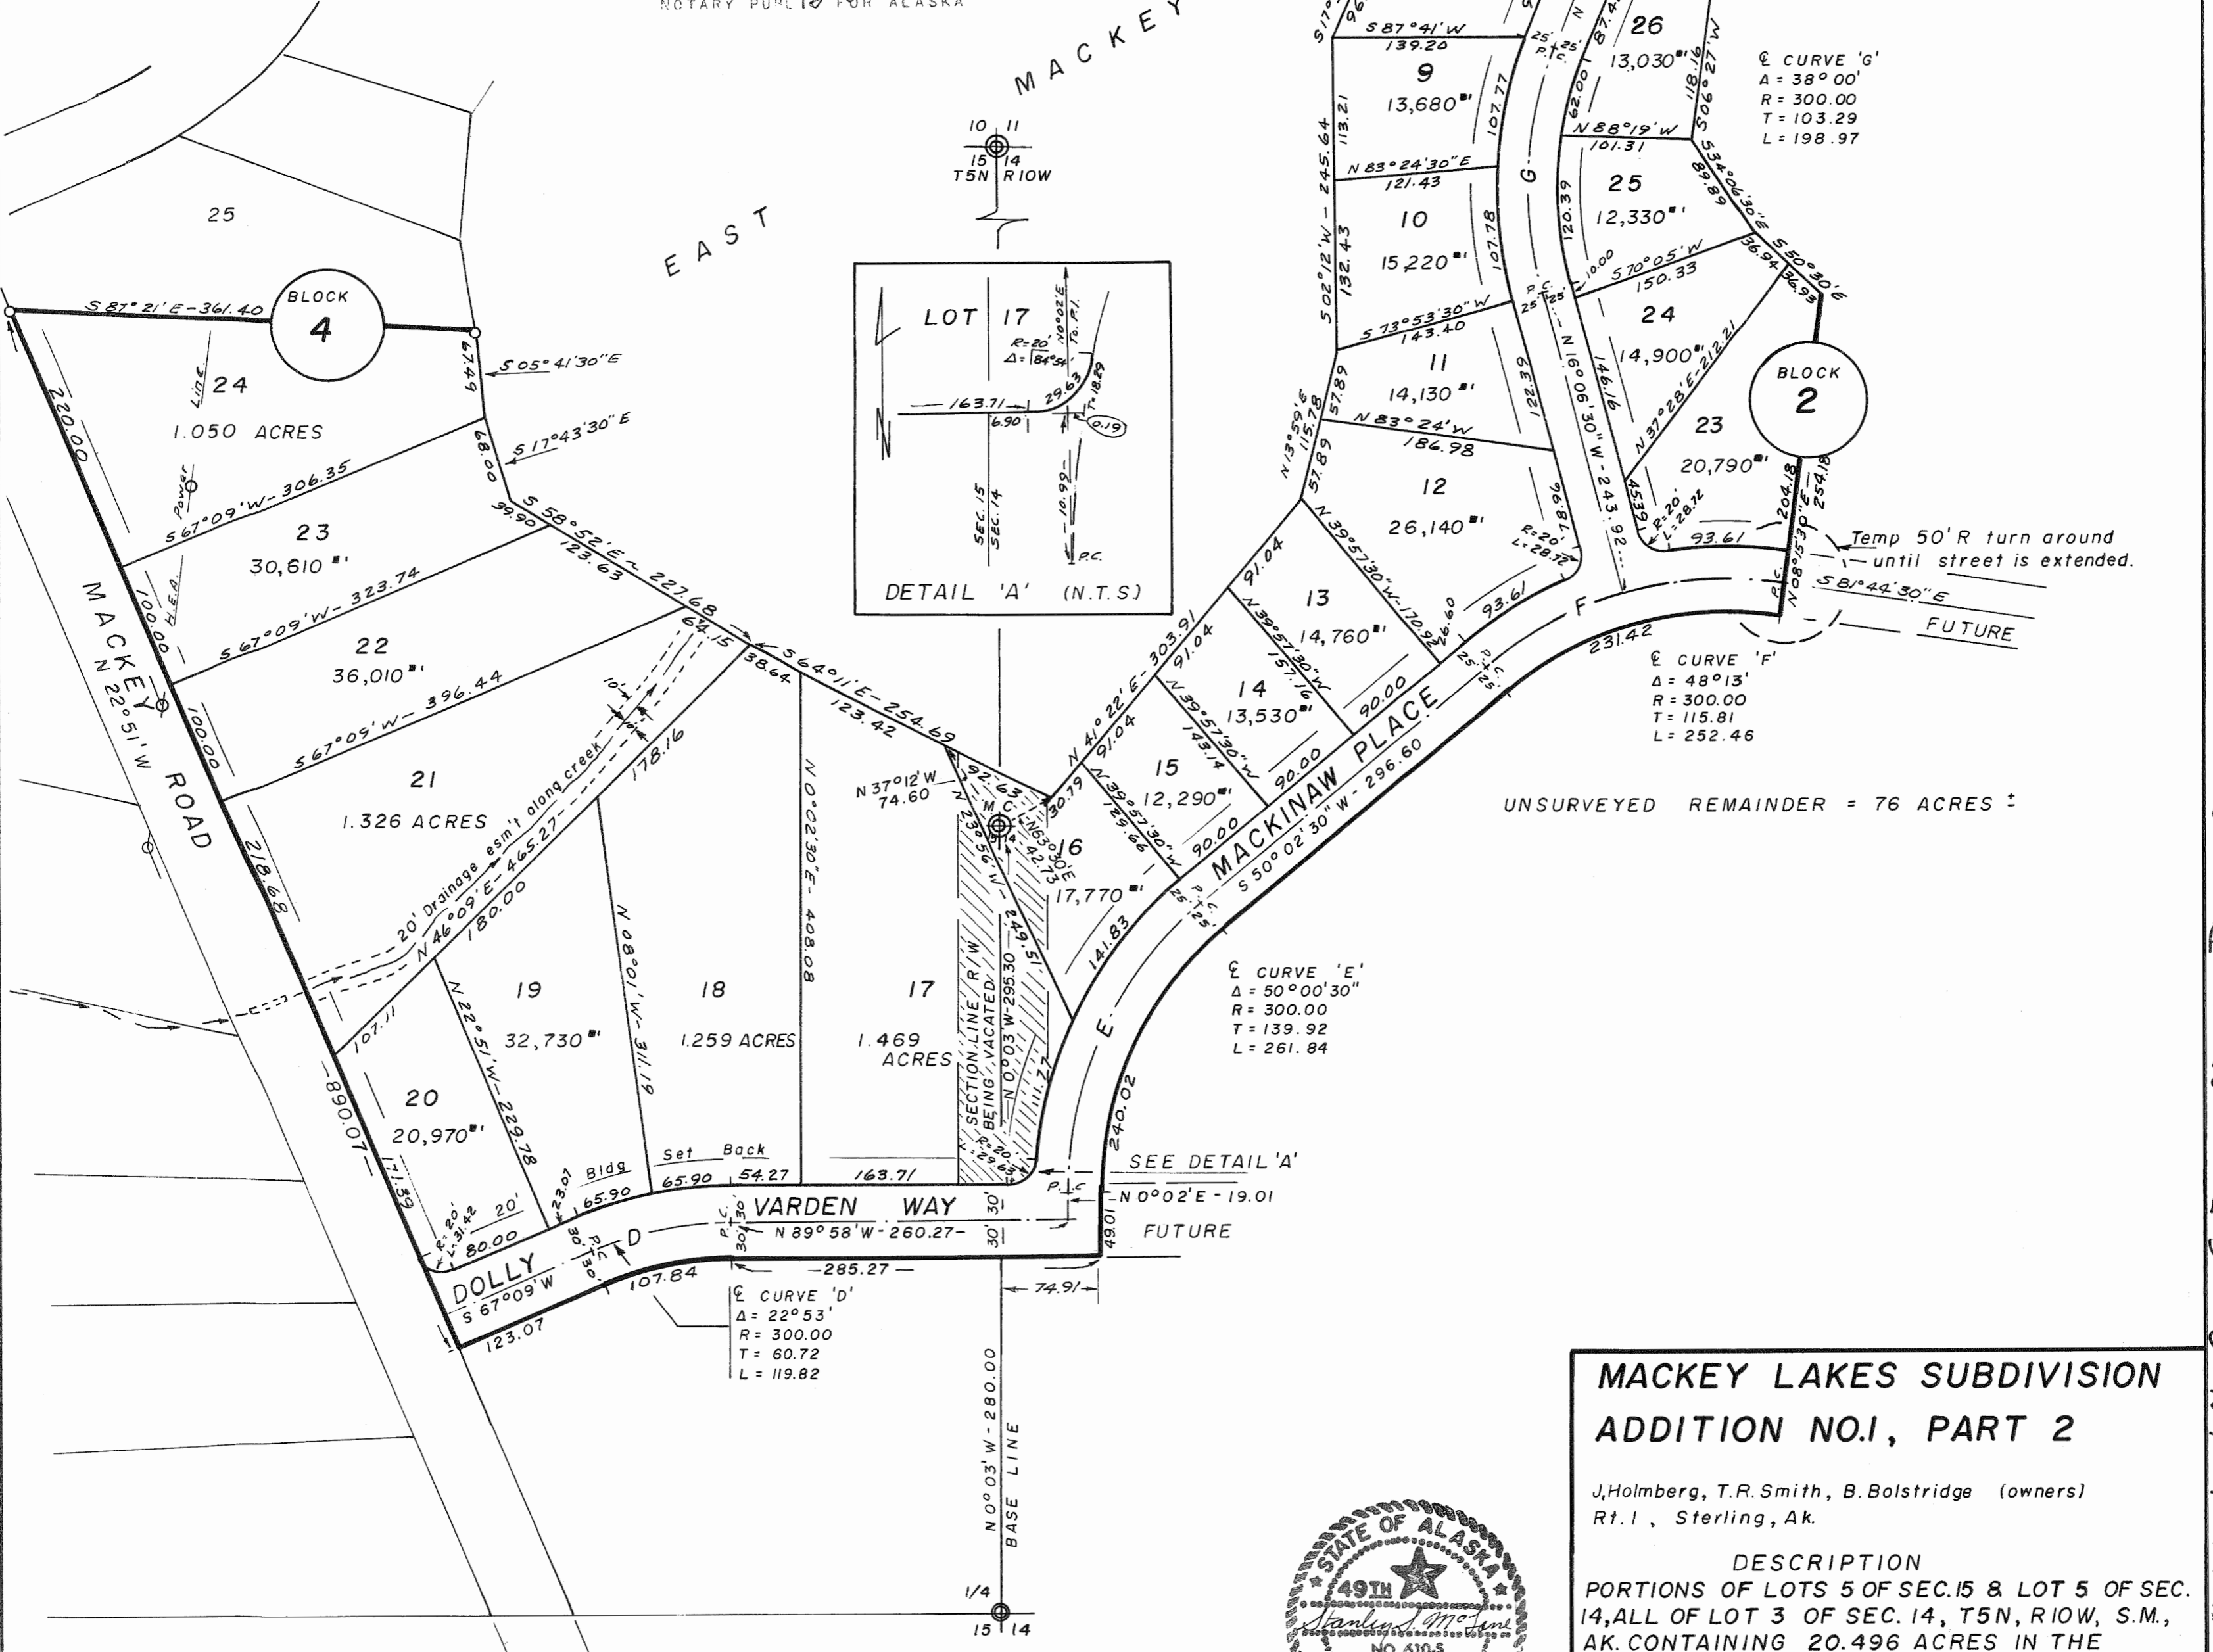

UNSURVEYED REMAINDER = 76 ACRES :

MACKEY LAKES SUBDIVISION  
ADDITION NO.1, PART 2

J. Holmberg, T.R. Smith, B. Bolstridge (owners)  
Rt. 1, Sterling, Ak.

DESCRIPTION  
PORTIONS OF LOTS 5 OF SEC. 15 & LOT 5 OF SEC. 14, ALL OF LOT 3 OF SEC. 14, T5N, R10W, S.M., AK. CONTAINING 20.496 ACRES IN THE KENAI PENINSULA BOROUGH.

SURVEYED & PREPARED BY: S.S. McLANE R.L.S.  
Soldotna, Ak.

DATE OF SURVEY	SCALE	BK. NO.
Jun 3-29 - 1970	1" = 100'	34-69

PLAT APPROVED BY THE KENAI PENINSULA BOROUGH PLANNING COMMISSION  
THIS 22nd DAY OF MARCH, 1971.

*George J. Harrison*  
CHAIRMAN



K-1759 MACKEY LAKES SUB- ADD. 1 - PART 2.