


HM 2000 - 31

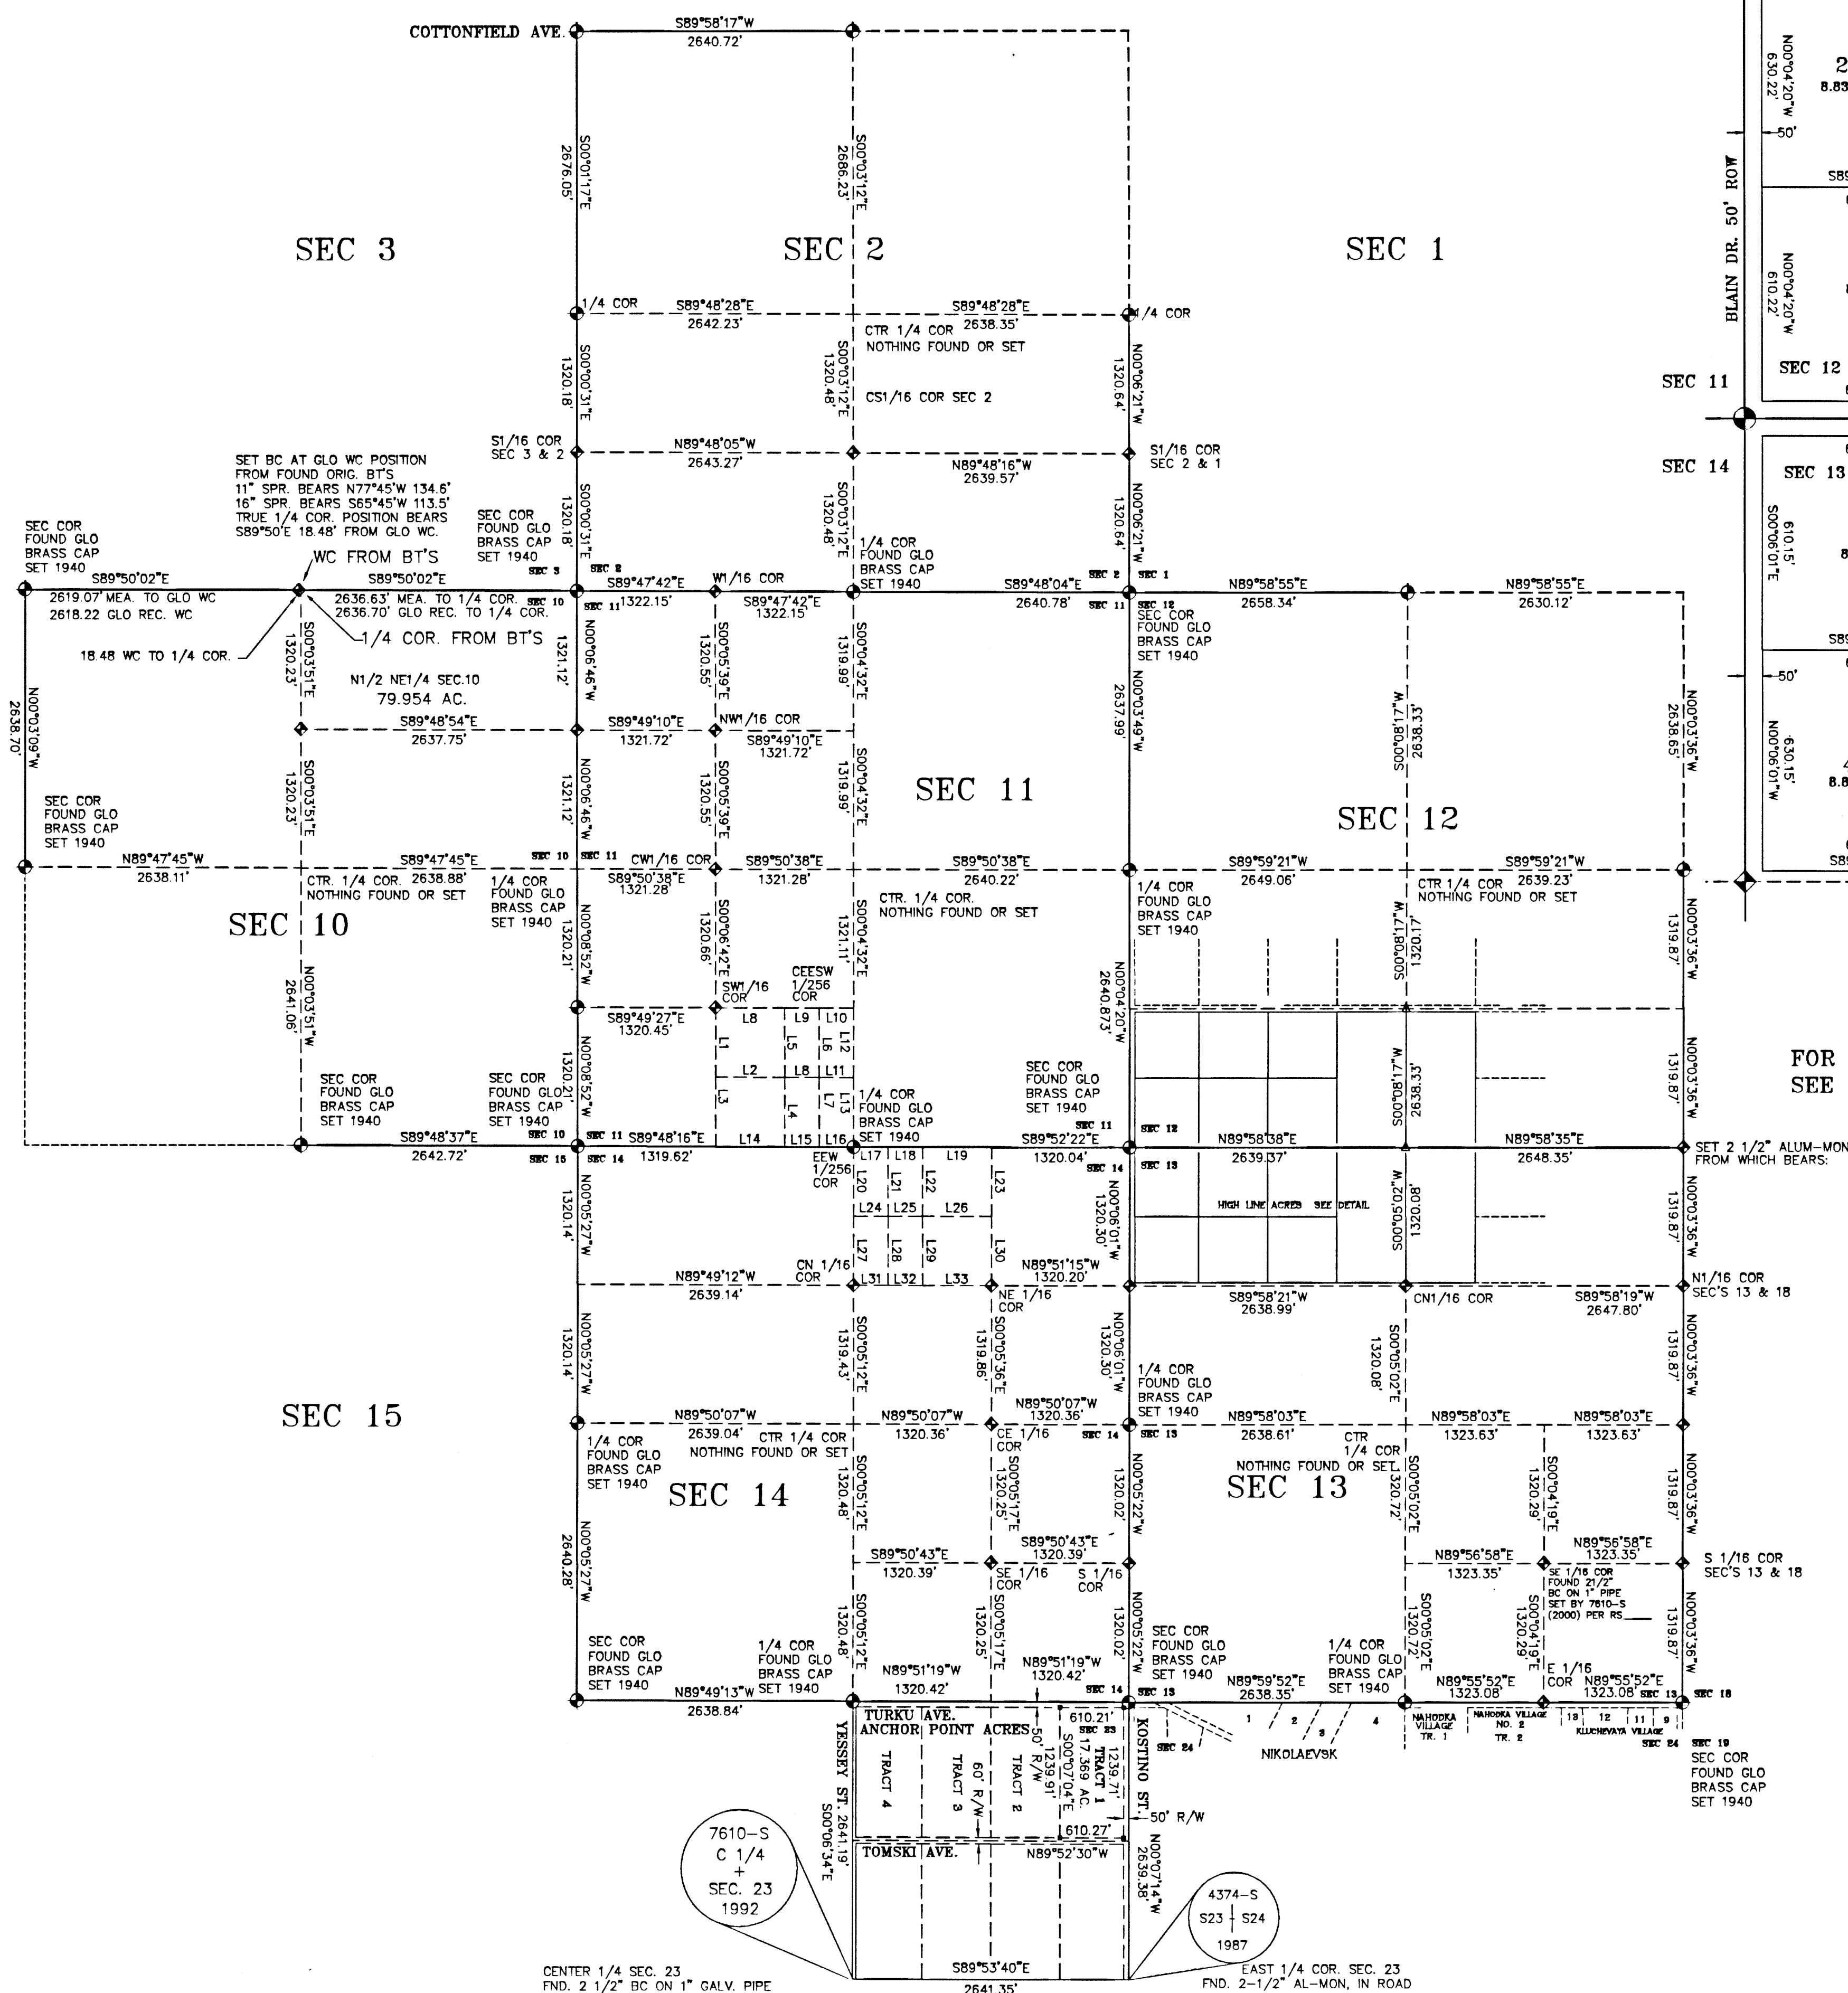

FOR HIGHLINE ACRES
SEE DETAIL

NOTES:

1. THIS SURVEY DOES NOT CONSTITUTE A SUBDIVISION AS DEFINED BY AS 40.15.190(2).
2. Basis of bearing is from the Global Positioning System; a true bearing of N89°52'22"E between the north 1/4 corner of Section 14 to the northeast corner of section 14; and held to be a local grid bearing of this subdivision.
3. CORNERS FOR HIGHLINE ACRES SUBD. HAVE ONLY BEEN SET FOR TRACTS 20-29, AND TRACTS 36-45. SET 2" AL-CAPS ON 5/8" REBAR AT THE TRACT CORNERS.
4. SET 2" AL-CAPS ON 5/8" REBAR AT THE CORNERS OF TRACT 1, ANCHOR POINT ACRES SUBD.


LINE TABLE		
LINE	LENGTH	BEARING
L1	660.33	S00°05'42"E
L2	660.02	N89°48'52"W
L3	660.33	S00°06'42"E
L4	660.44	S00°05'37"E
L5	660.44	S00°05'37"E
L6	660.50	N00°05'04"W
L7	660.50	N00°05'04"W
L8	660.23	N89°49'27"W
L9	330.11	N89°49'27"W
L10	330.11	S89°49'27"E
L11	330.01	N89°48'52"W
L12	660.55	S00°04'32"E
L13	660.55	S00°04'32"E
L14	659.81	S89°48'16"E
L15	329.90	S89°48'16"E
L16	329.90	S89°48'16"E
L17	330.01	N89°52'22"W
L18	330.01	N89°52'22"W
L19	660.02	S89°52'22"E
L20	659.71	S00°05'12"E
L21	659.77	N00°05'18"W
L22	659.82	S00°05'24"E
L23	659.93	S00°05'36"E
L24	330.03	S89°51'49"E
L25	330.03	S89°51'49"E
L26	660.06	S89°51'49"E
L27	659.71	S00°05'12"E
L28	659.77	N00°05'18"W
L29	659.82	S00°05'24"E
L30	659.93	S00°05'36"E
L31	330.05	N89°51'15"W
L32	330.05	N89°51'15"W
L33	660.10	N89°51'15"W

LEGEND


- FOUND G.L.O. BRASS CAP (1940)
- SET ON 2 1/2" GP
- NO MONUMENT FOUND OR SET

VICINITY MAP

SCALE: 1" = 1 MILE

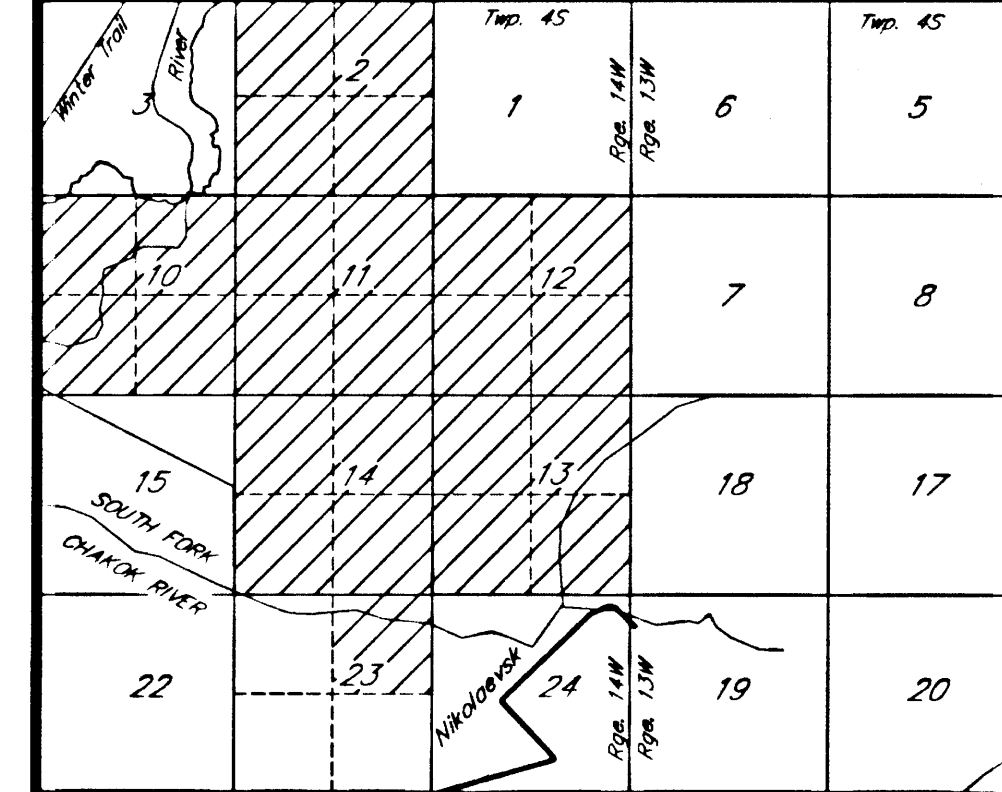

DATE AUGUST 2000
SCALE 1" = 1000'
GRID No. AP-3
3413ROS.DWG
JOB No. 3413

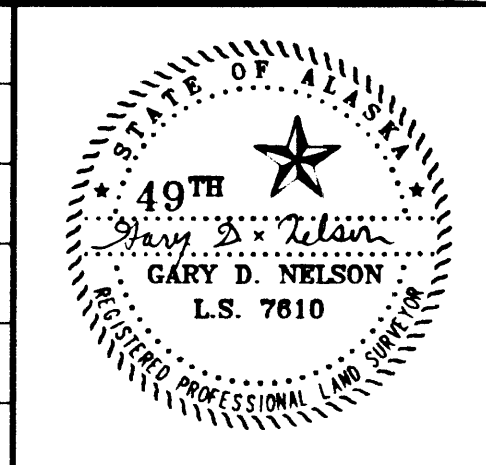

RECORD OF SURVEY

SHOWING RETRACEMENT AND SECTIONAL MONUMENTATION
WITHIN SECTIONS 2, 10, 11, 12, 13, 14, & 23 AND
ANCHOR POINT ACRES, TRACT 1; AND HIGHLINE ACRES
TRACTS 20-29 AND TRACTS 36-45 WITHIN
T4S, R14W, S4M, AC.

ABILITY SURVEYS

GARY D. NELSON, PLS
(907) 235-8440
152 DEHEL AVE., HOMER, ALASKA

2000-31-20
Homee REC DIST
Date: 8/18/2000
Time: 3:54P
Requester: Ability
Address: