
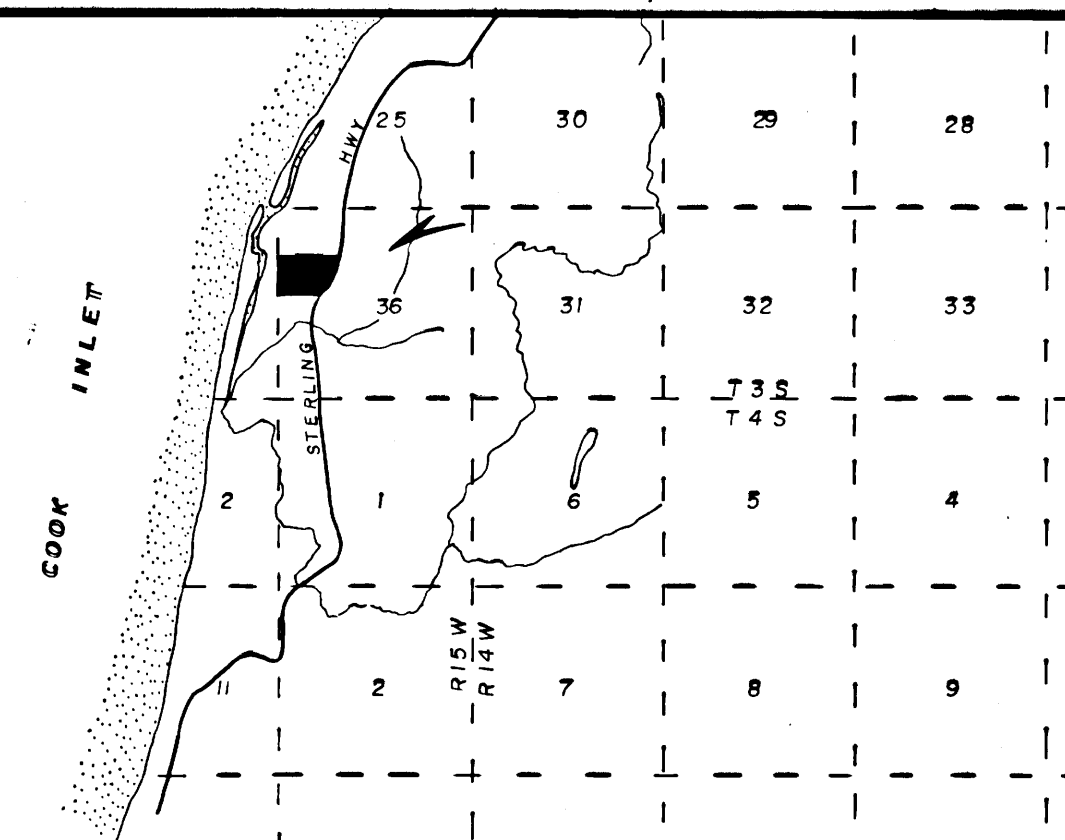


1" = 100'

- LEGEND**
- Denotes existing buildings
 - - - Denotes existing driveways
 - Denotes existing HEA powerpoles
 - ✕ Denotes G.L.O. 1/4 cor. found this survey
 - ✕ Denotes G.L.O. Sec. cor. found this survey
 - N.S. Denotes corners NOT SET this survey due to unstable or inaccessible location.
 - W.C. Denotes WITNESS CORNER set this survey.

- NOTES**
- 2"x2" hub and tack set at all lot corners this survey.
 - See subdivision of Lot 1, Block 1 of the J. Booth Recreational Subdivision filed under Serial No. 73-001405 for plat of Parcels A, B, C & D.

CURVE DATA				
no	angle	radius	tangent	chord
1	42°26'00"	1432.20	555.993	1036.614
2	47°12'00"	1432.40	625.800	1146.920
3	8°58'27"	1564.40	122.766	244.780
4	3°42'55"	1564.40	50.739	101.424
5	8°16'48"	1300.20	94.112	187.733
6	9°13'14"	1300.20	104.846	209.014
7	18°57'05"	1300.20	217.012	428.102

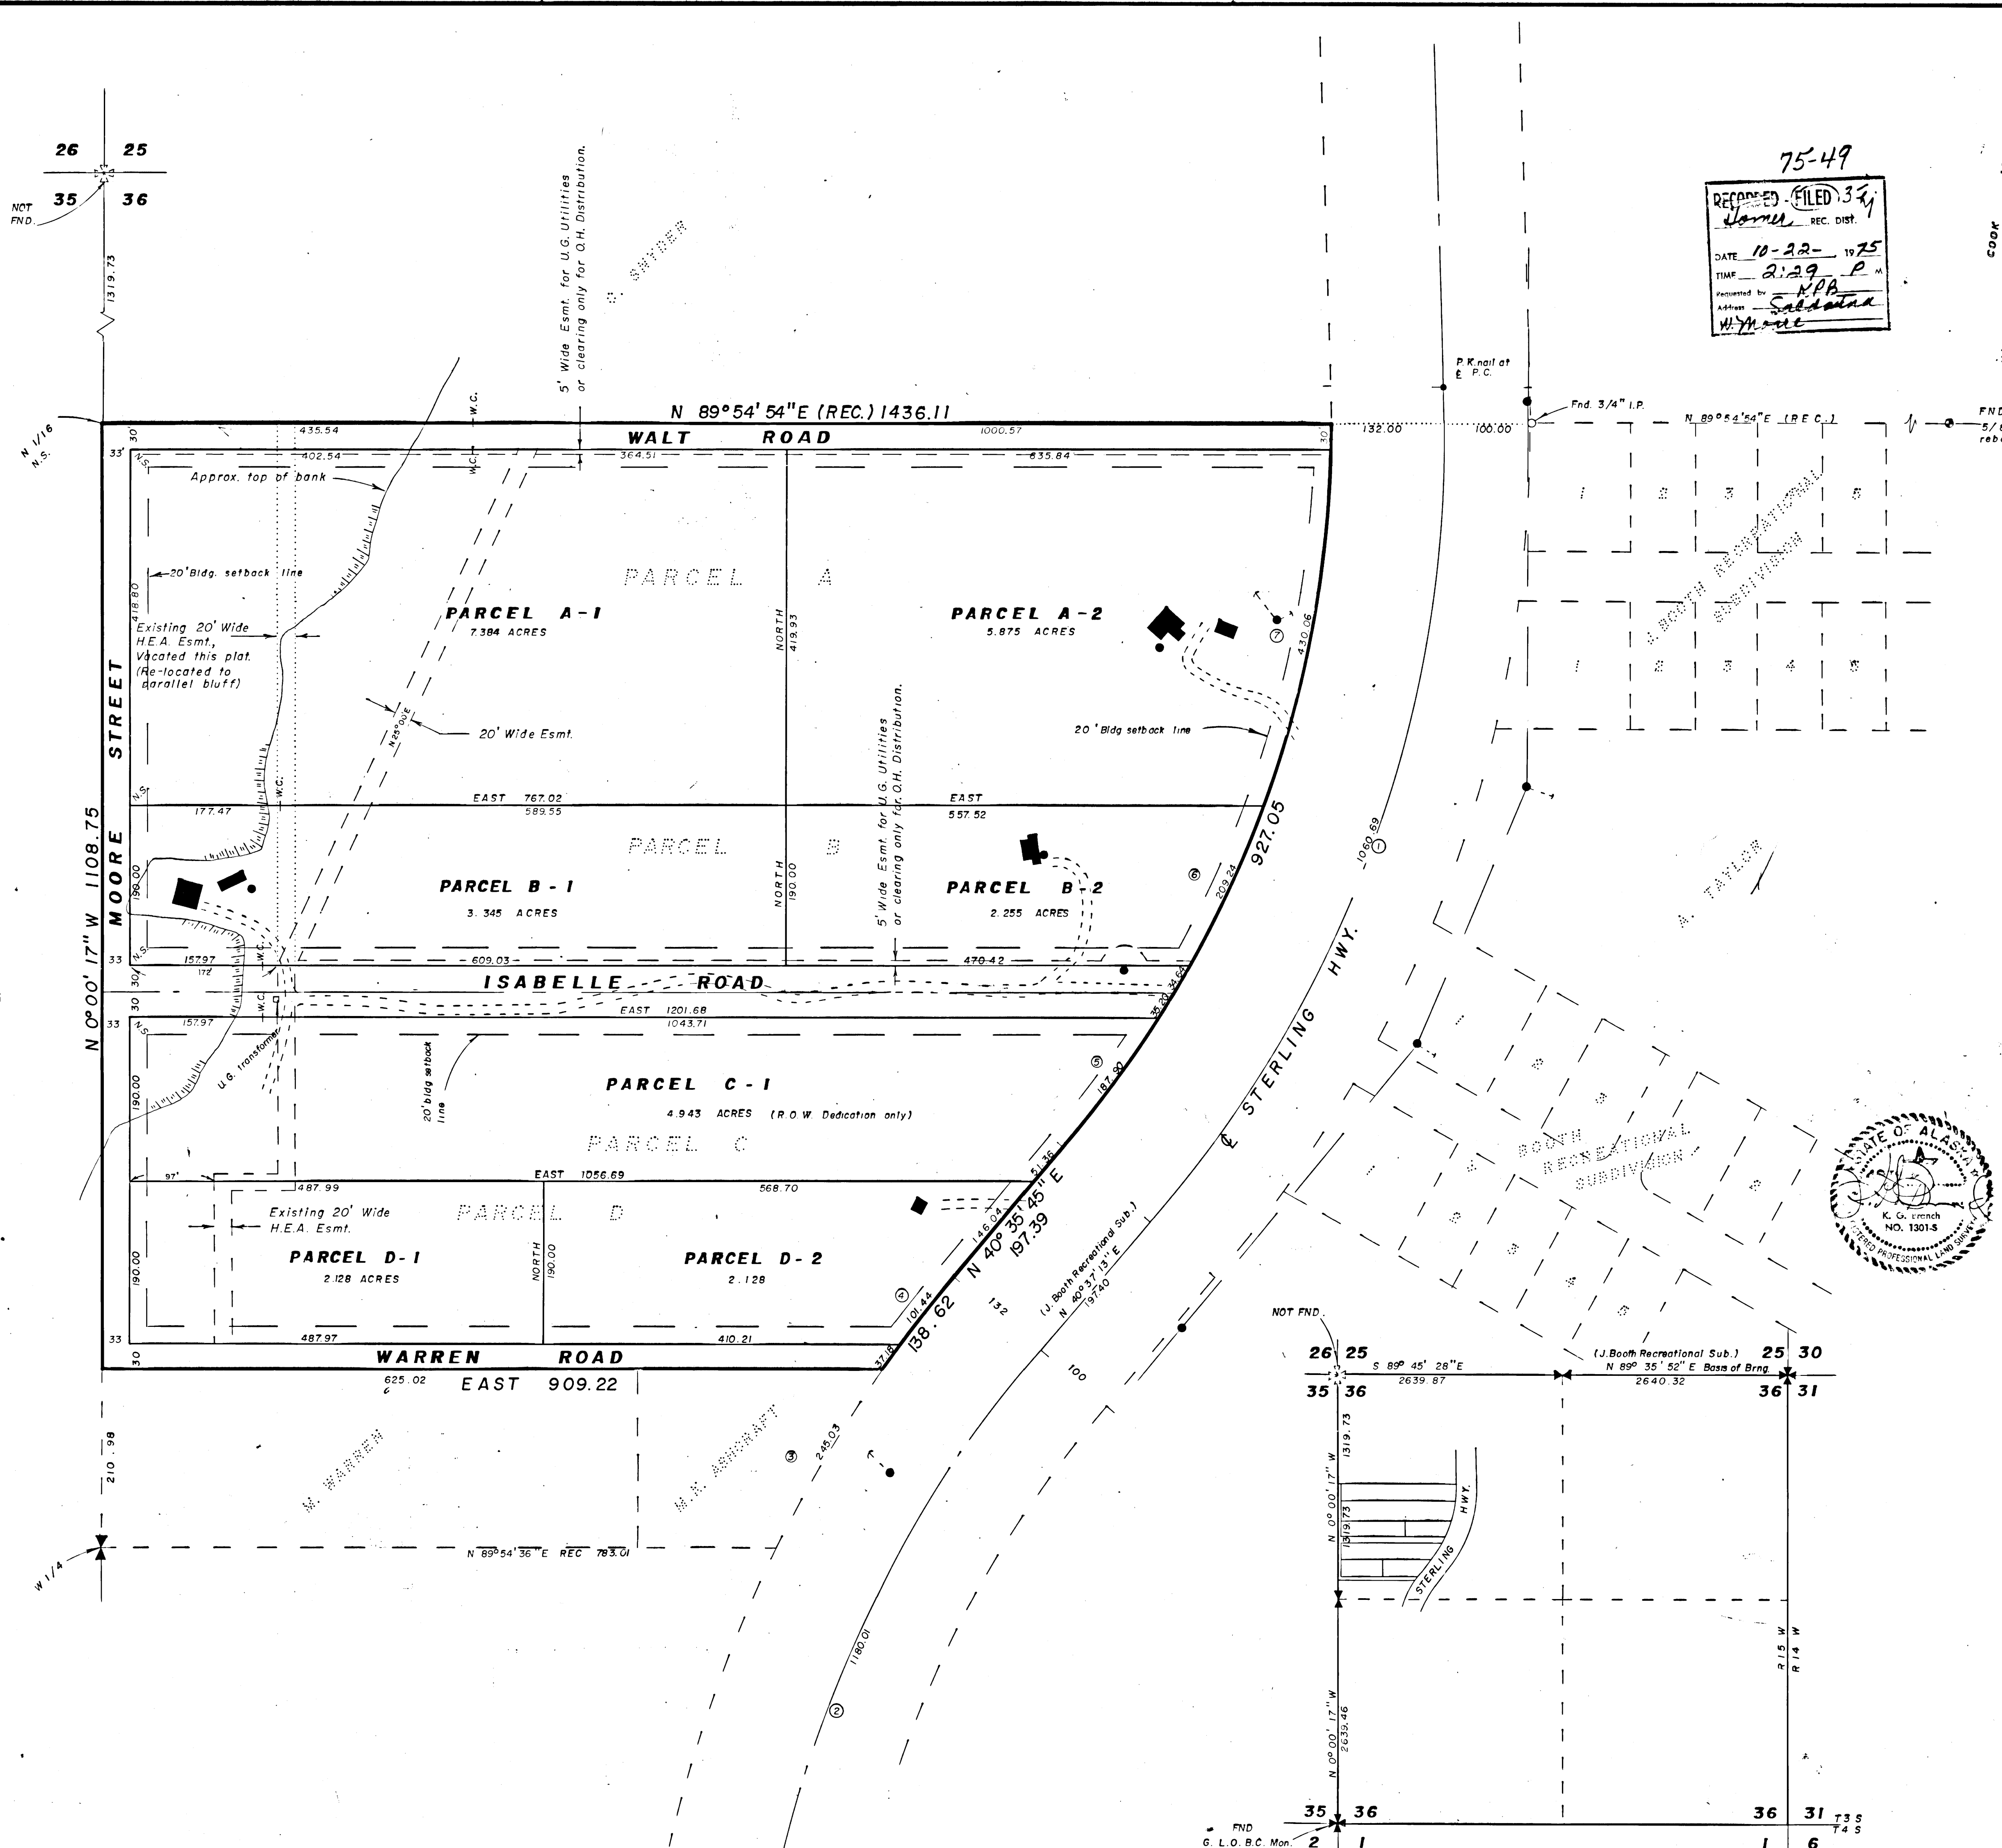

VICINITY MAP
1" = 1 MILE

CERTIFICATE OF OWNERSHIP

We hereby certify that we are the owners of the property shown and described hereon and that we hereby adopt this plan of subdivision with our free consent and dedicate all streets, easements and other open spaces to public use.

DATE 10/15/75 MARGARET WARREN
OWNER PARCEL A-1 & A-2
DATE 10/15/75 RAY A. LEBELLE
OWNER PARCEL B-1
DATE 10/15/75 J. BOOTH RECREATIONAL
OWNER PARCEL B-2
DATE 10/15/75 RAY A. LEBELLE
OWNER PARCEL C-1
DATE 10/15/75 RAY A. LEBELLE
OWNER PARCEL C-2
DATE 10/15/75 RAY A. LEBELLE
OWNER PARCEL D-1
DATE 10/15/75 RAY A. LEBELLE
OWNER PARCEL D-2
BY MARGARET WARREN
HIS ATTORNEY IN FACT

NOTARY'S ACKNOWLEDGEMENT

Certificate of ownership subscribed and sworn to before me this 15 day of OCTOBER 1975.
J. Booth Recreational Sub.
NOTARY PUBLIC FOR ALASKA MY COMMISSION EXPIRES 1-20-79

SURVEYOR'S CERTIFICATE

I hereby certify that I am a Registered Land Surveyor and that this plat represents a survey made under my direct supervision and that monuments actually exist as located and that dimensional and other details are correct.

DATE 10/15/75 KEN BRANCH R.L.S. No. 1301-S

KENAI PENINSULA BOROUGH

I hereby certify that this subdivision plat has been found to comply with the regulations of the Kenai Peninsula Borough and that said plat has been approved by the Kenai Peninsula Borough Planning Commission.

October 6, 1975 Stanley F. Thompson
DATE BOROUGH MAYOR

**J. BOOTH RECREATIONAL SUBDIVISION
PLAT OF
Parcels A-1 & A-2, B-1 & B-2, C-1,
&
D-1 & D-2**

A RE-SUBDIVISION OF PARCELS A, B & D & ROW.
DEDICATION OF PARCEL C OF THE RECORDED
SUBDIVISION OF LOT 1, BLK. 1, OF THE J.
BOOTH RECREATIONAL SUBDIVISION SITUATED
WITHIN A PORTION OF THE S 1/2 N 1/2 OF
SECTION 36, T 3 S, R 15 W, S.M.,
HOMER RECORDING DISTRICT, ALASKA
CONTAINING 32.157 ACRES

PREPARED FOR MARGARET WARREN
WALT MOORE
BOX 34
ANCHOR POINT, AK
PREPARED BY K. B. BRANCH, R.L.S.
BOX 1299
HOMER, ALASKA
DRAWN BY S.R. LATTY
DATE: 7/30/75 SCALE: 1" = 100'

DIAGRAM OF RETRACEMENT SURVEY
OF PORTION OF SEC. 36, T 2 S, R 15 W,
S.M., HOMER RECORDING DISTRICT, A K

1" = 1000'