


CAUSEWAY SUBDIVISION
HOPE, ALASKA
PLAT 33 AUGUST 1962

Hope Township

Methodist (log) Church

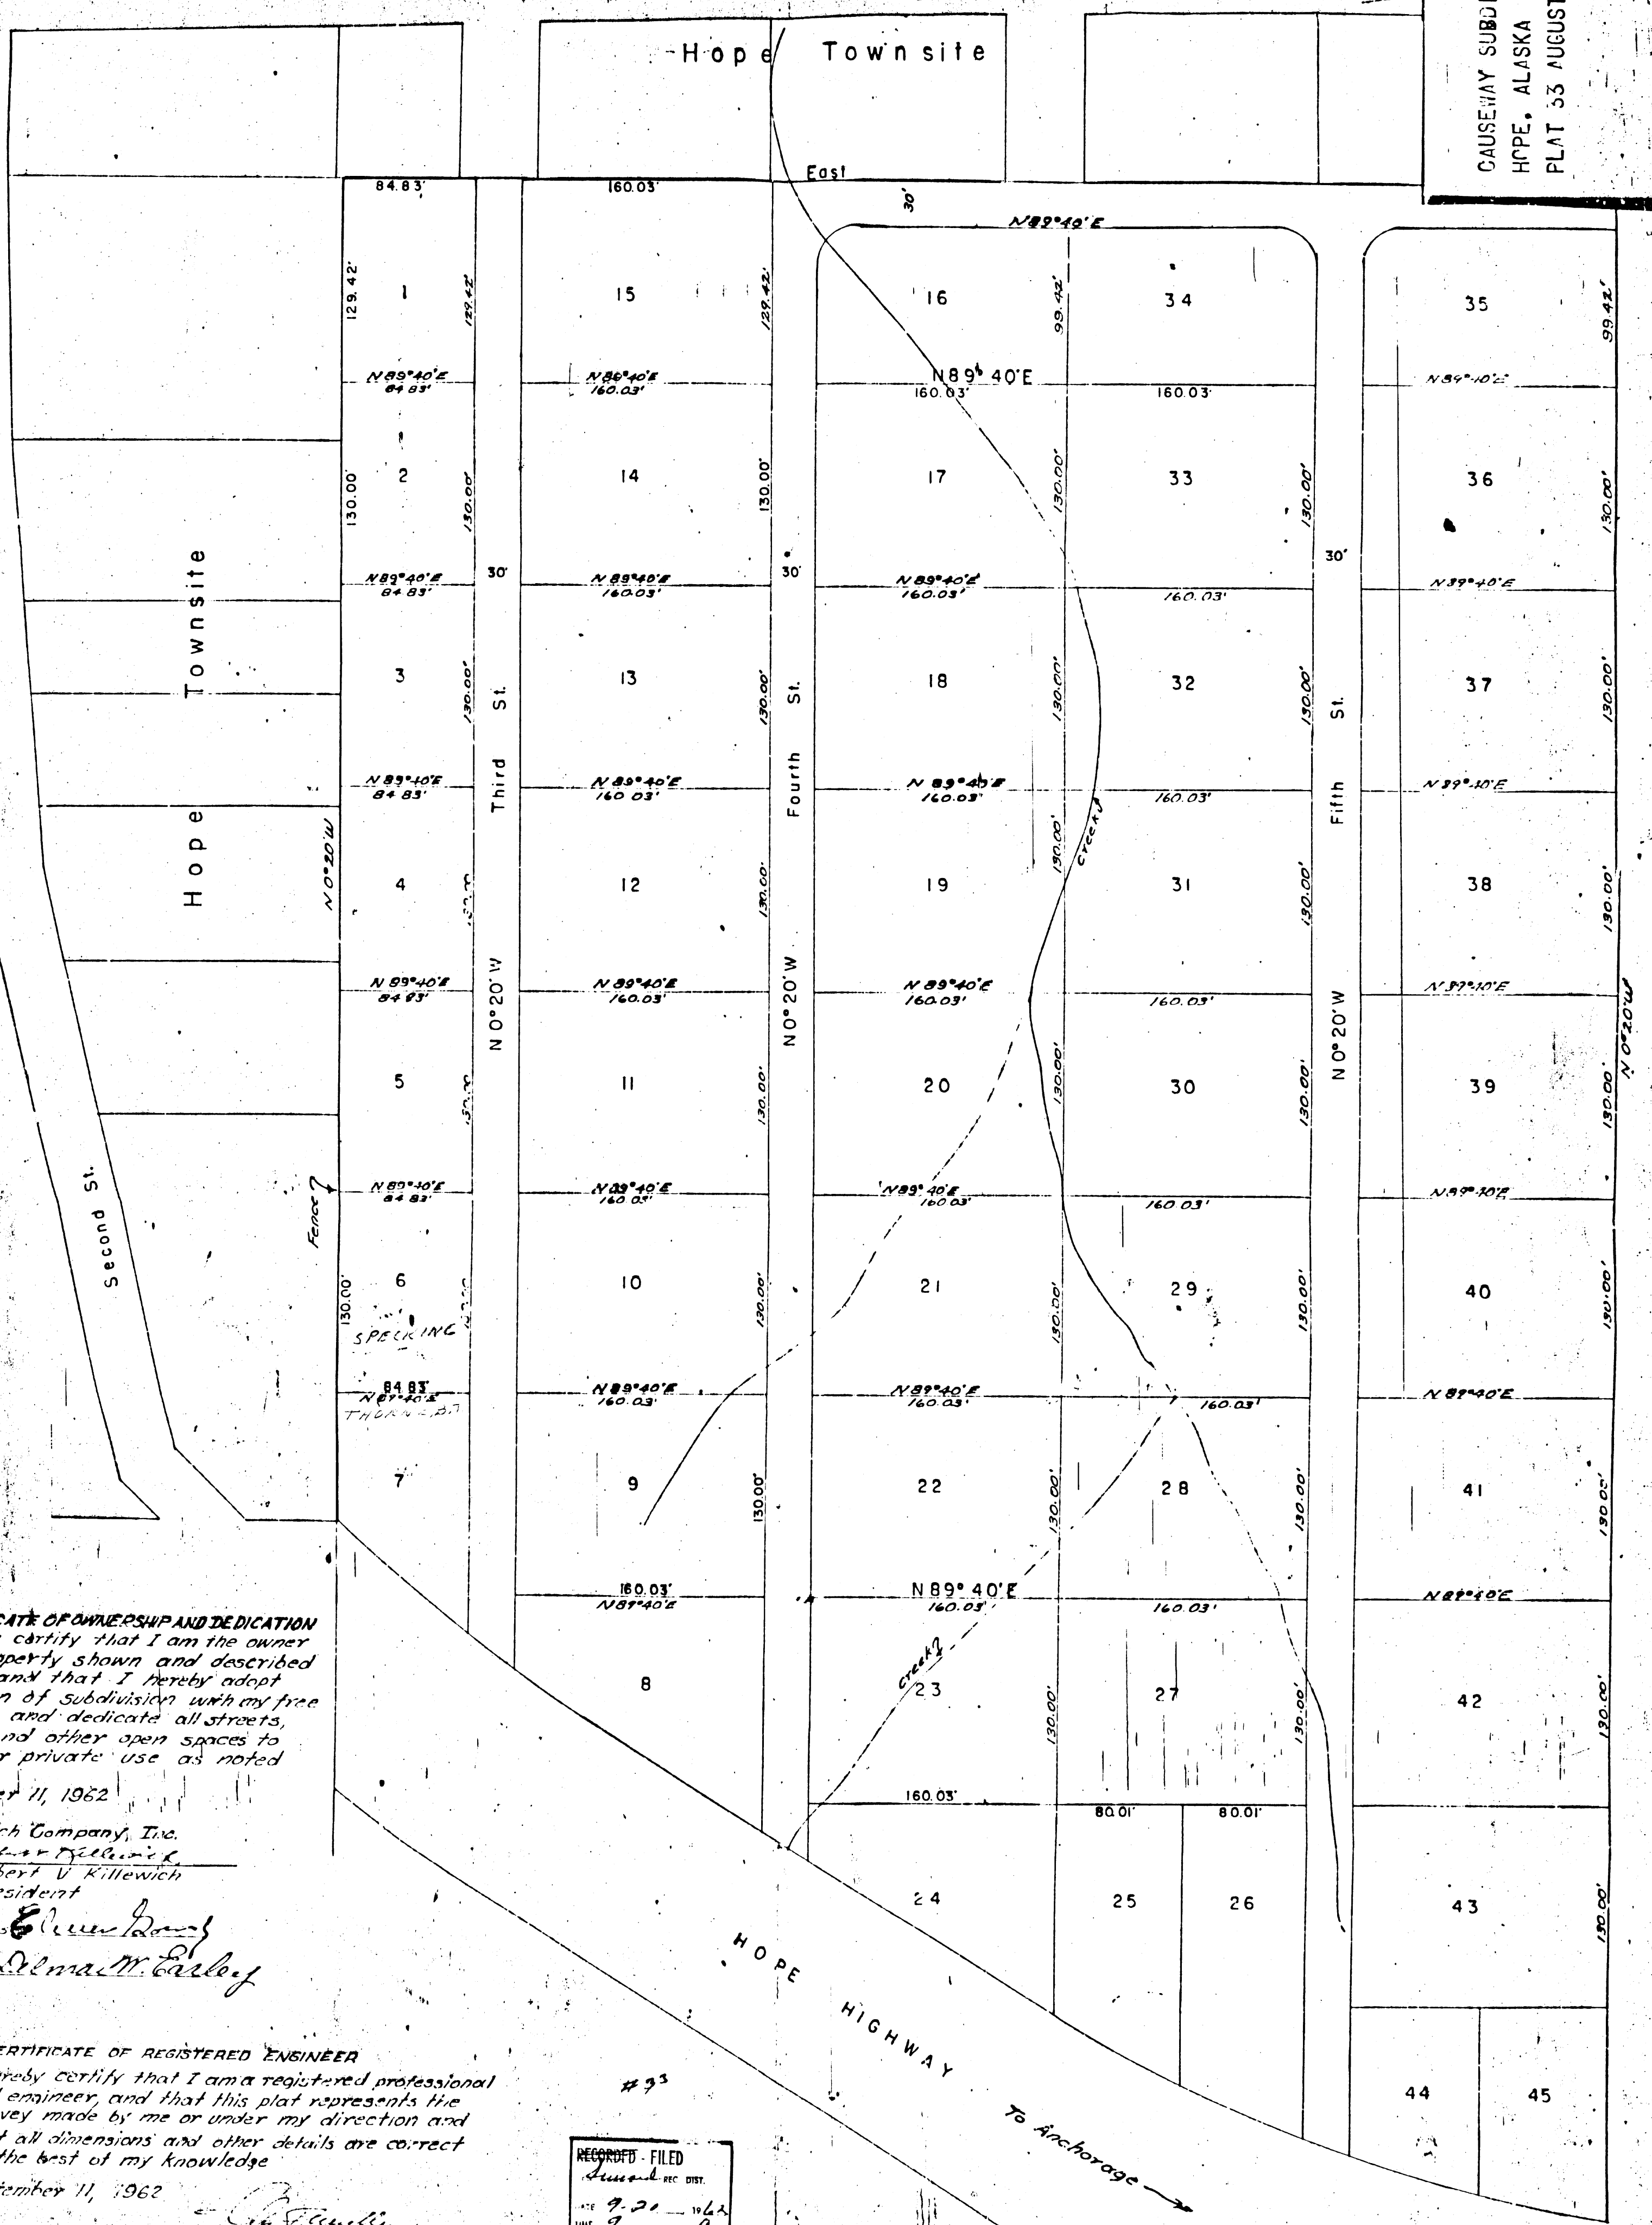

CERTIFICATE OF OWNERSHIP AND DEDICATION
I hereby certify that I am the owner of the property shown and described hereon and that I hereby adopt this plan of subdivision with my free consent, and dedicate all streets, alleys and other open spaces to public or private use as noted

September 11, 1962
Killewich Company, Inc.
By Robert V. Killewich
President
Witness: *Chris F. Wyler*
Alma M. Earley

CERTIFICATE OF REGISTERED ENGINEER
I hereby certify that I am a registered professional civil engineer, and that this plat represents the survey made by me or under my direction and that all dimensions and other details are correct to the best of my knowledge

RECORDED - FILED
JUN 21 1962
Robert V. Killewich
JUN 21 1962

PLAT OF CAUSEWAY SUBDIVISION
OF ALASKA